



MACKINNON
DESIGN

mackinnondesign.com.au

17 HIGHETT ST, MANSFIELD, VIC

[illegible]

BW Stonelea Pty Ltd

SHAMROCK HOTEL

80 GRANT STREET,
ALEXANDRA VIC 3714

SITE PLAN - EXISTING

Project number	#1814
----------------	-------

Date	19.02.2024
------	------------

Drawn by NL

Checked by	R.M.
------------	------

Revision no. J

A 1.00

Scale 1:200

Sheet Size	A1
------------	----



TBM: ALUM. RIVET IN ISLAND
RL: 214.62m A.H.D.

TBM: ALUM. RIVET IN KERB
RL: 212.91m A.H.D.


 **SITE PLAN - EXISTING**
Scale 1 : 200

[illegible]

80 GRANT STREET,
ALEXANDRA VIC 3714

SITE PLAN – PROPOSED

Project number	#1814
Date	19.02.2024
Drawn by	NL
Checked by	R.M
Revision no.	J
A 1.01	
Scale	1 : 200
Sheet Size	A1

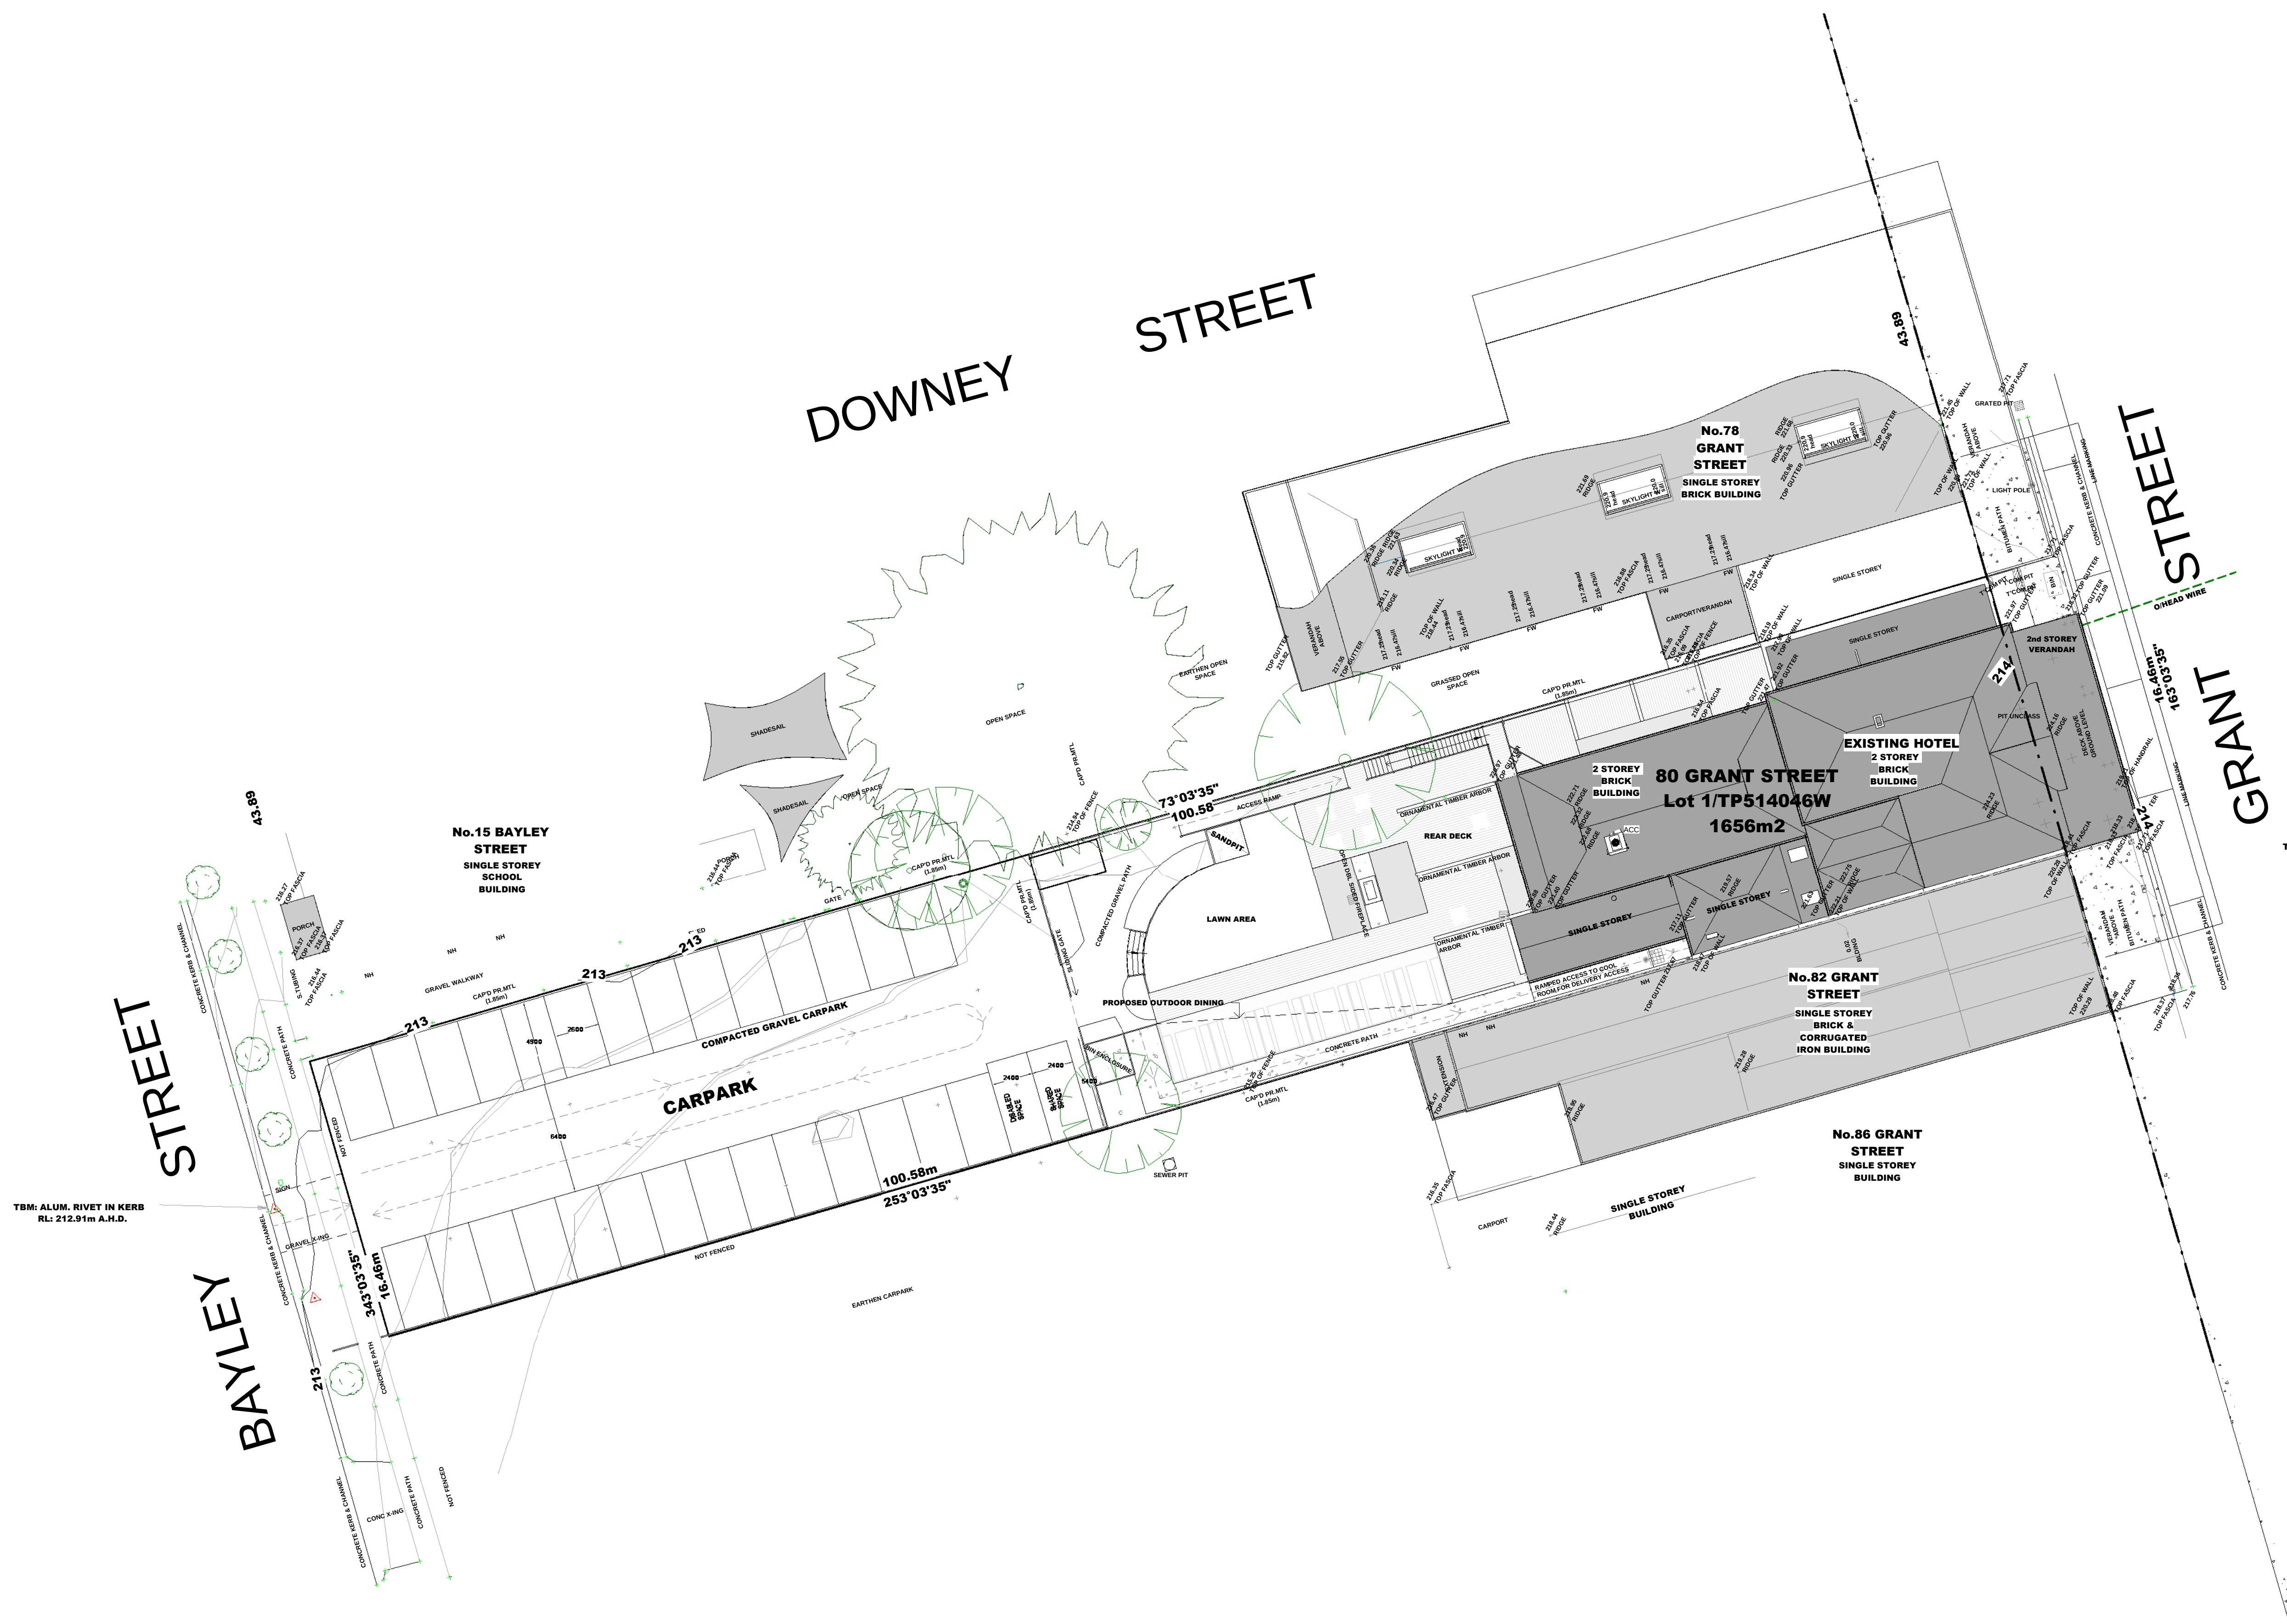


[illegible]

80 GRANT STREET,
ALEXANDRA VIC 3714

AREA PLAN -
EXISTING


Project number	#1814
Date	19.02.2024
Drawn by	NL
Checked by	R.M
Revision no.	J
A 1.02	
Scale	1 : 100
Sheet Size	A1

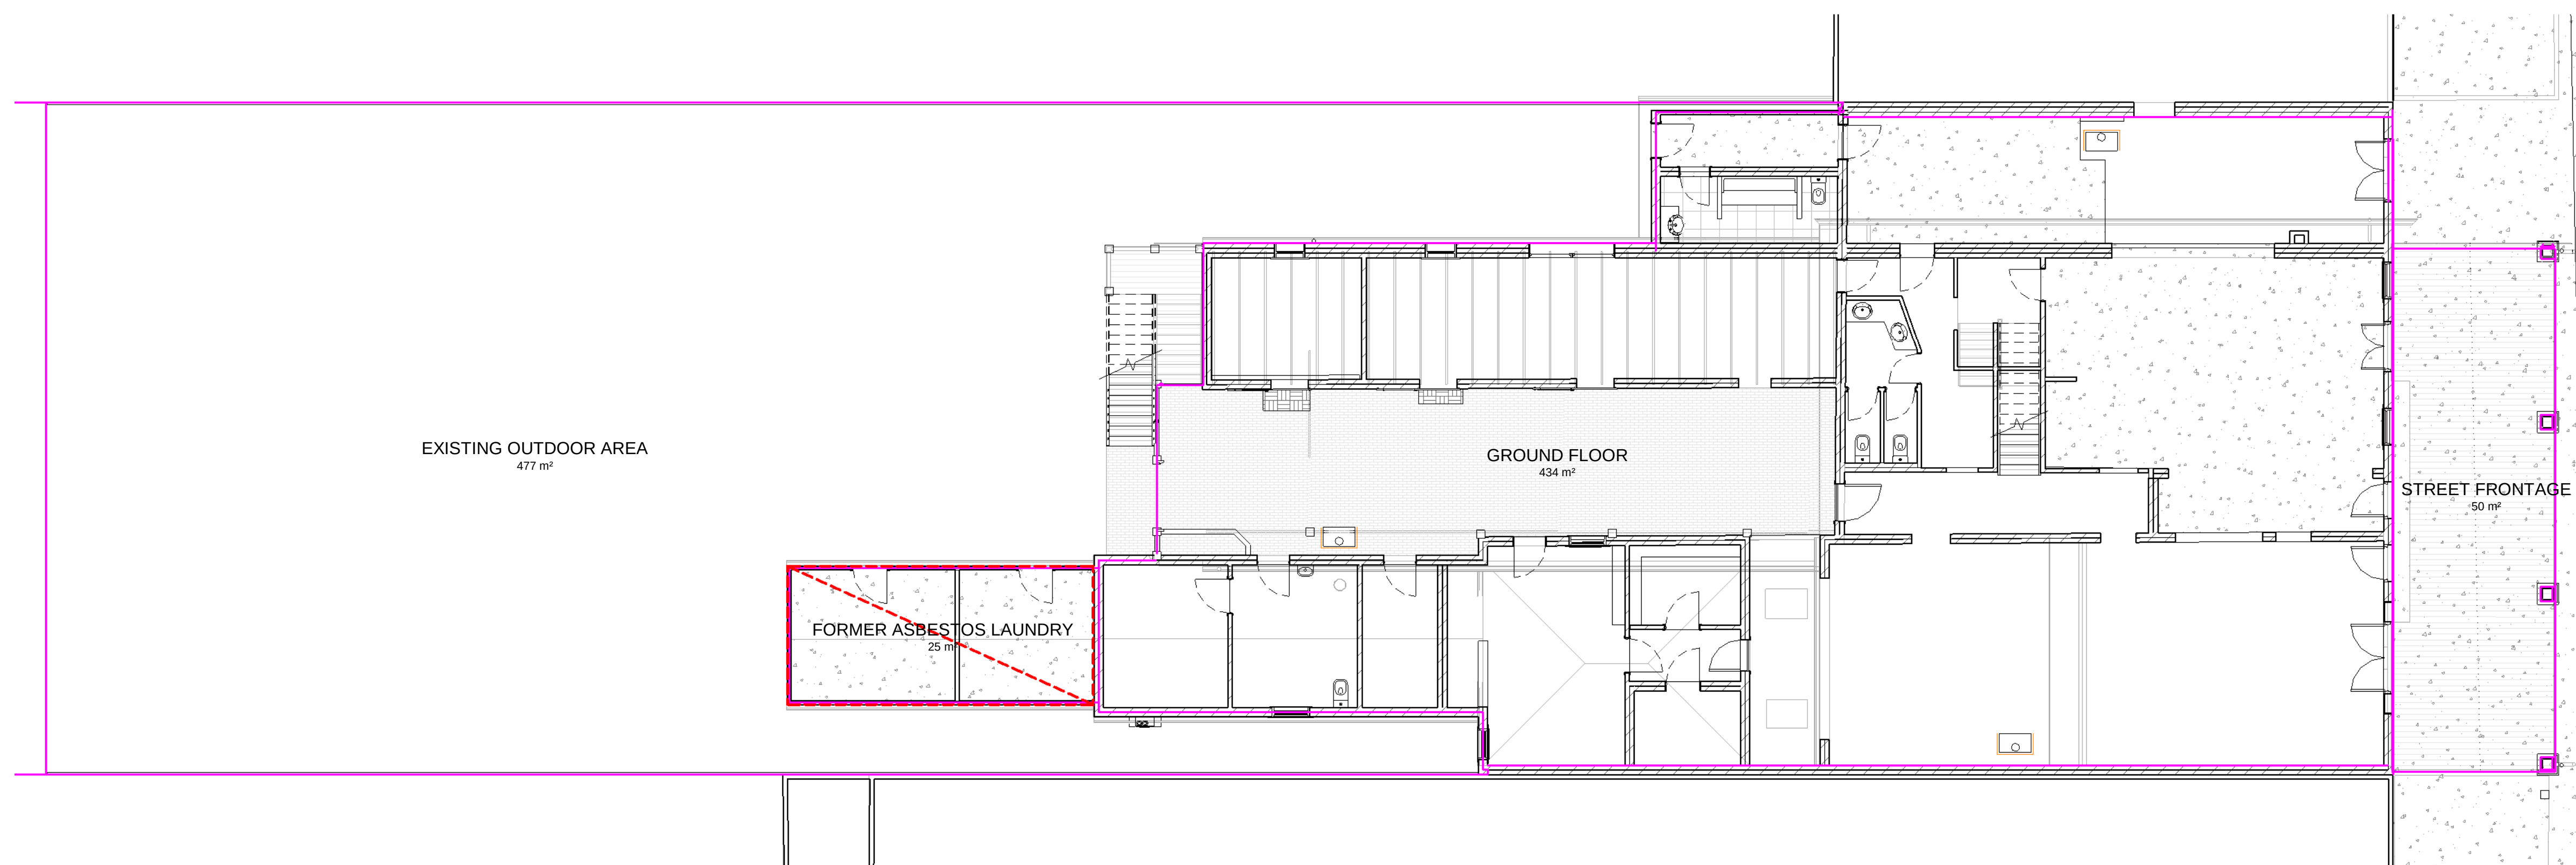

1
A
2.08

GROUND FLOOR - EXISTING AREA


Scale 1 : 100

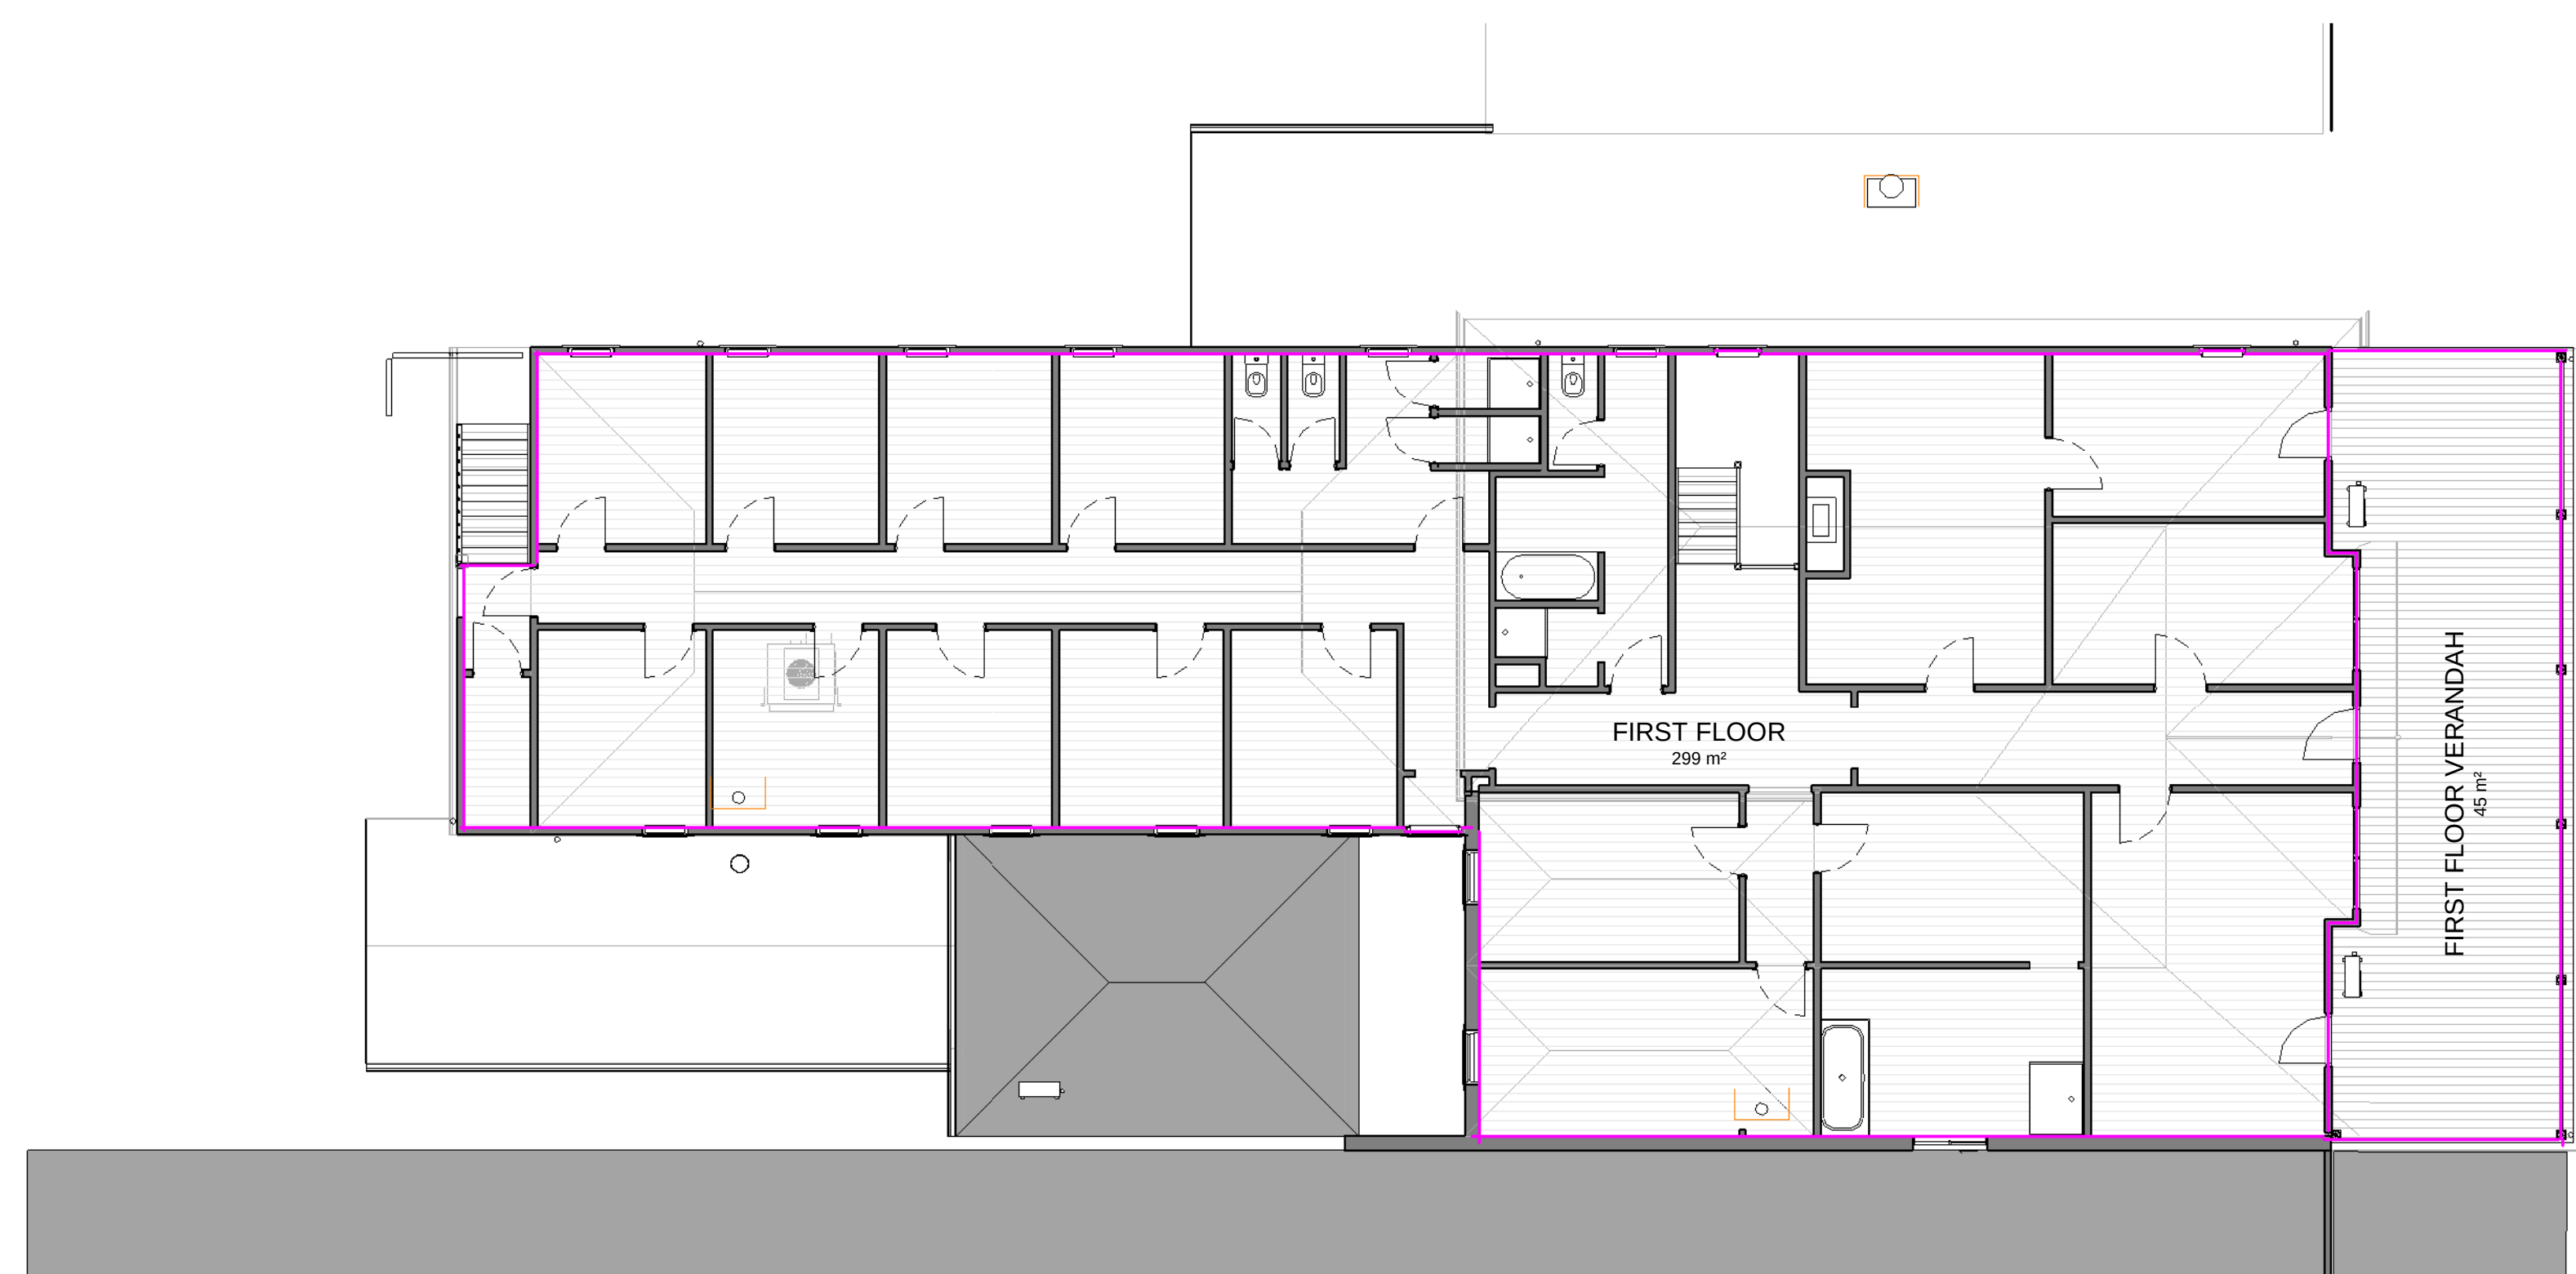

2
2.08 FIRST FLOOR - EXISTING AREA
Scale 1 : 100

[illegible]


Sheet Size	A1
------------	----

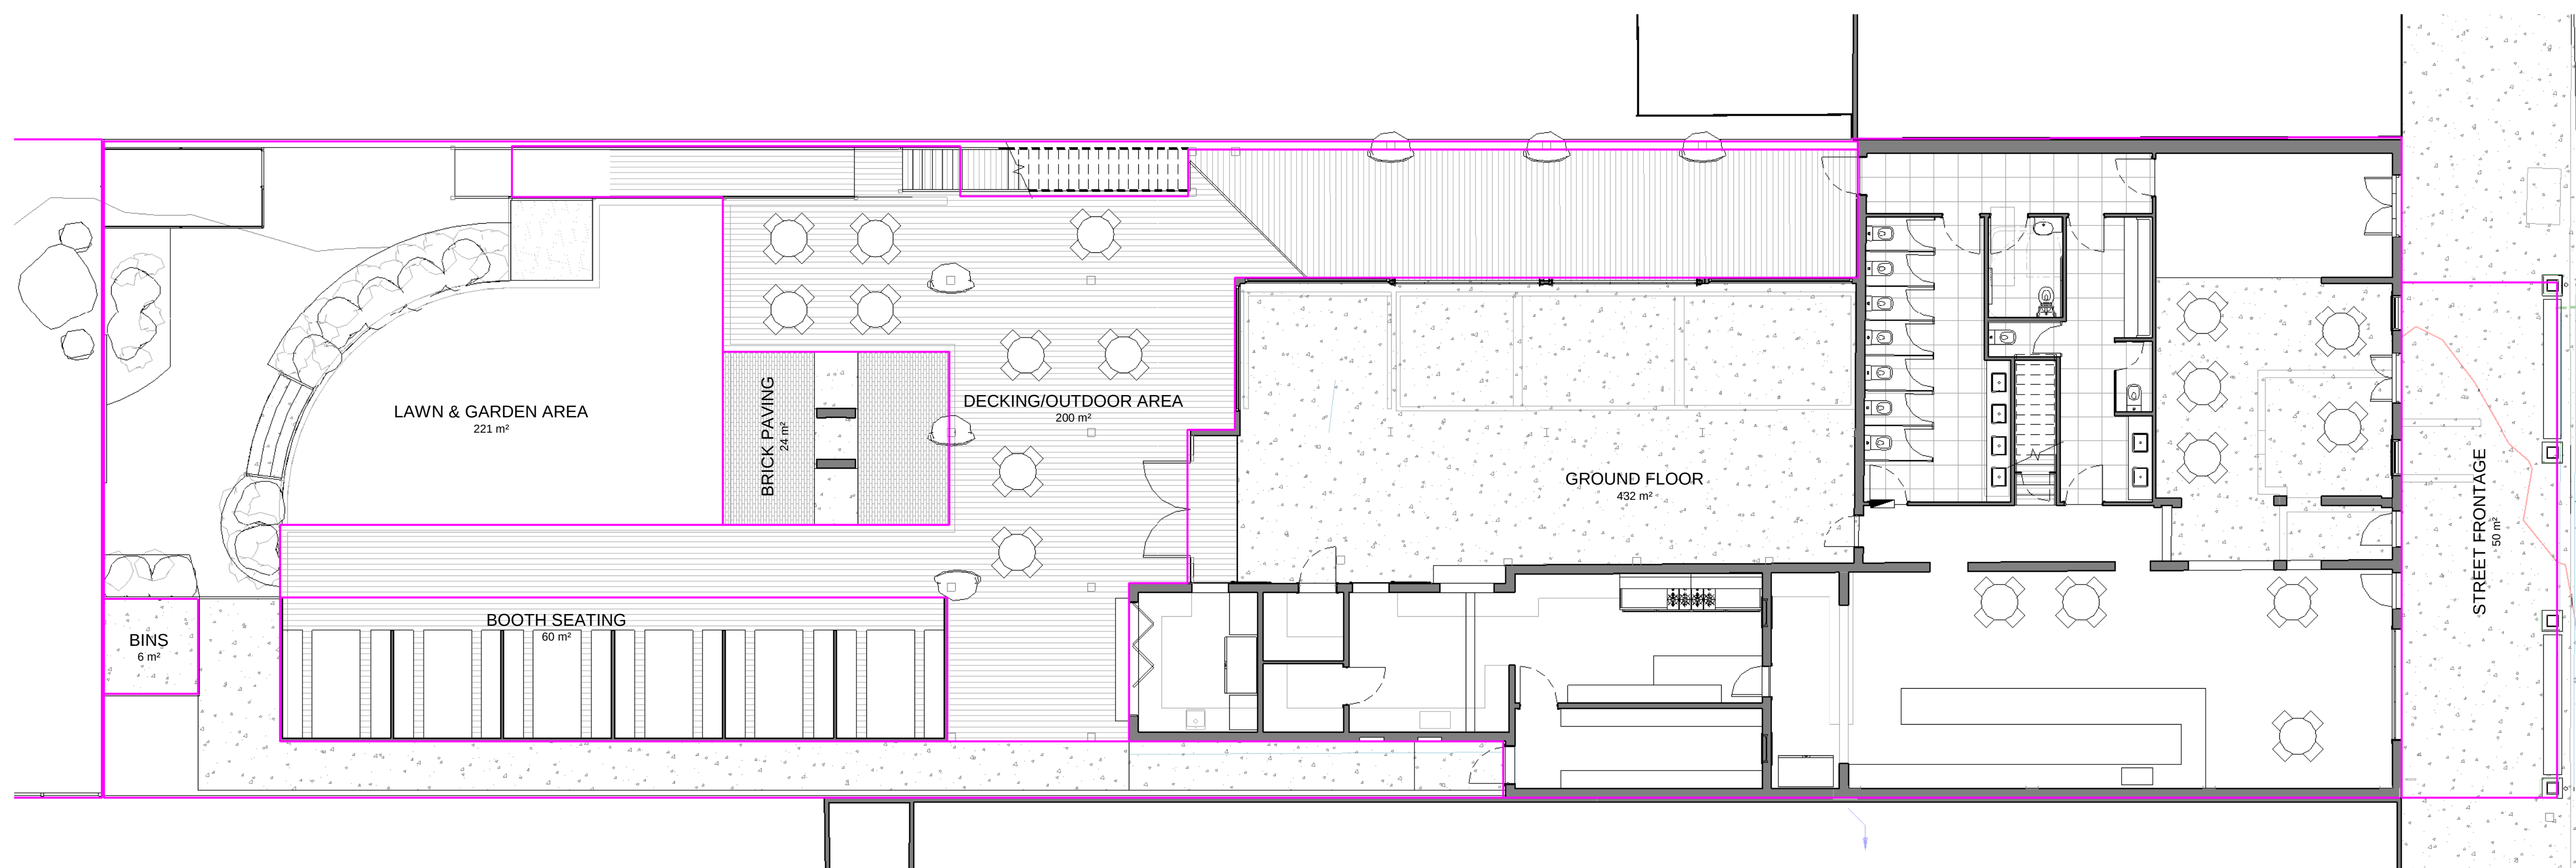

1
A
2 08

GROUND FLOOR - PROPOSED AREA PLAN

Scale 1 : 100

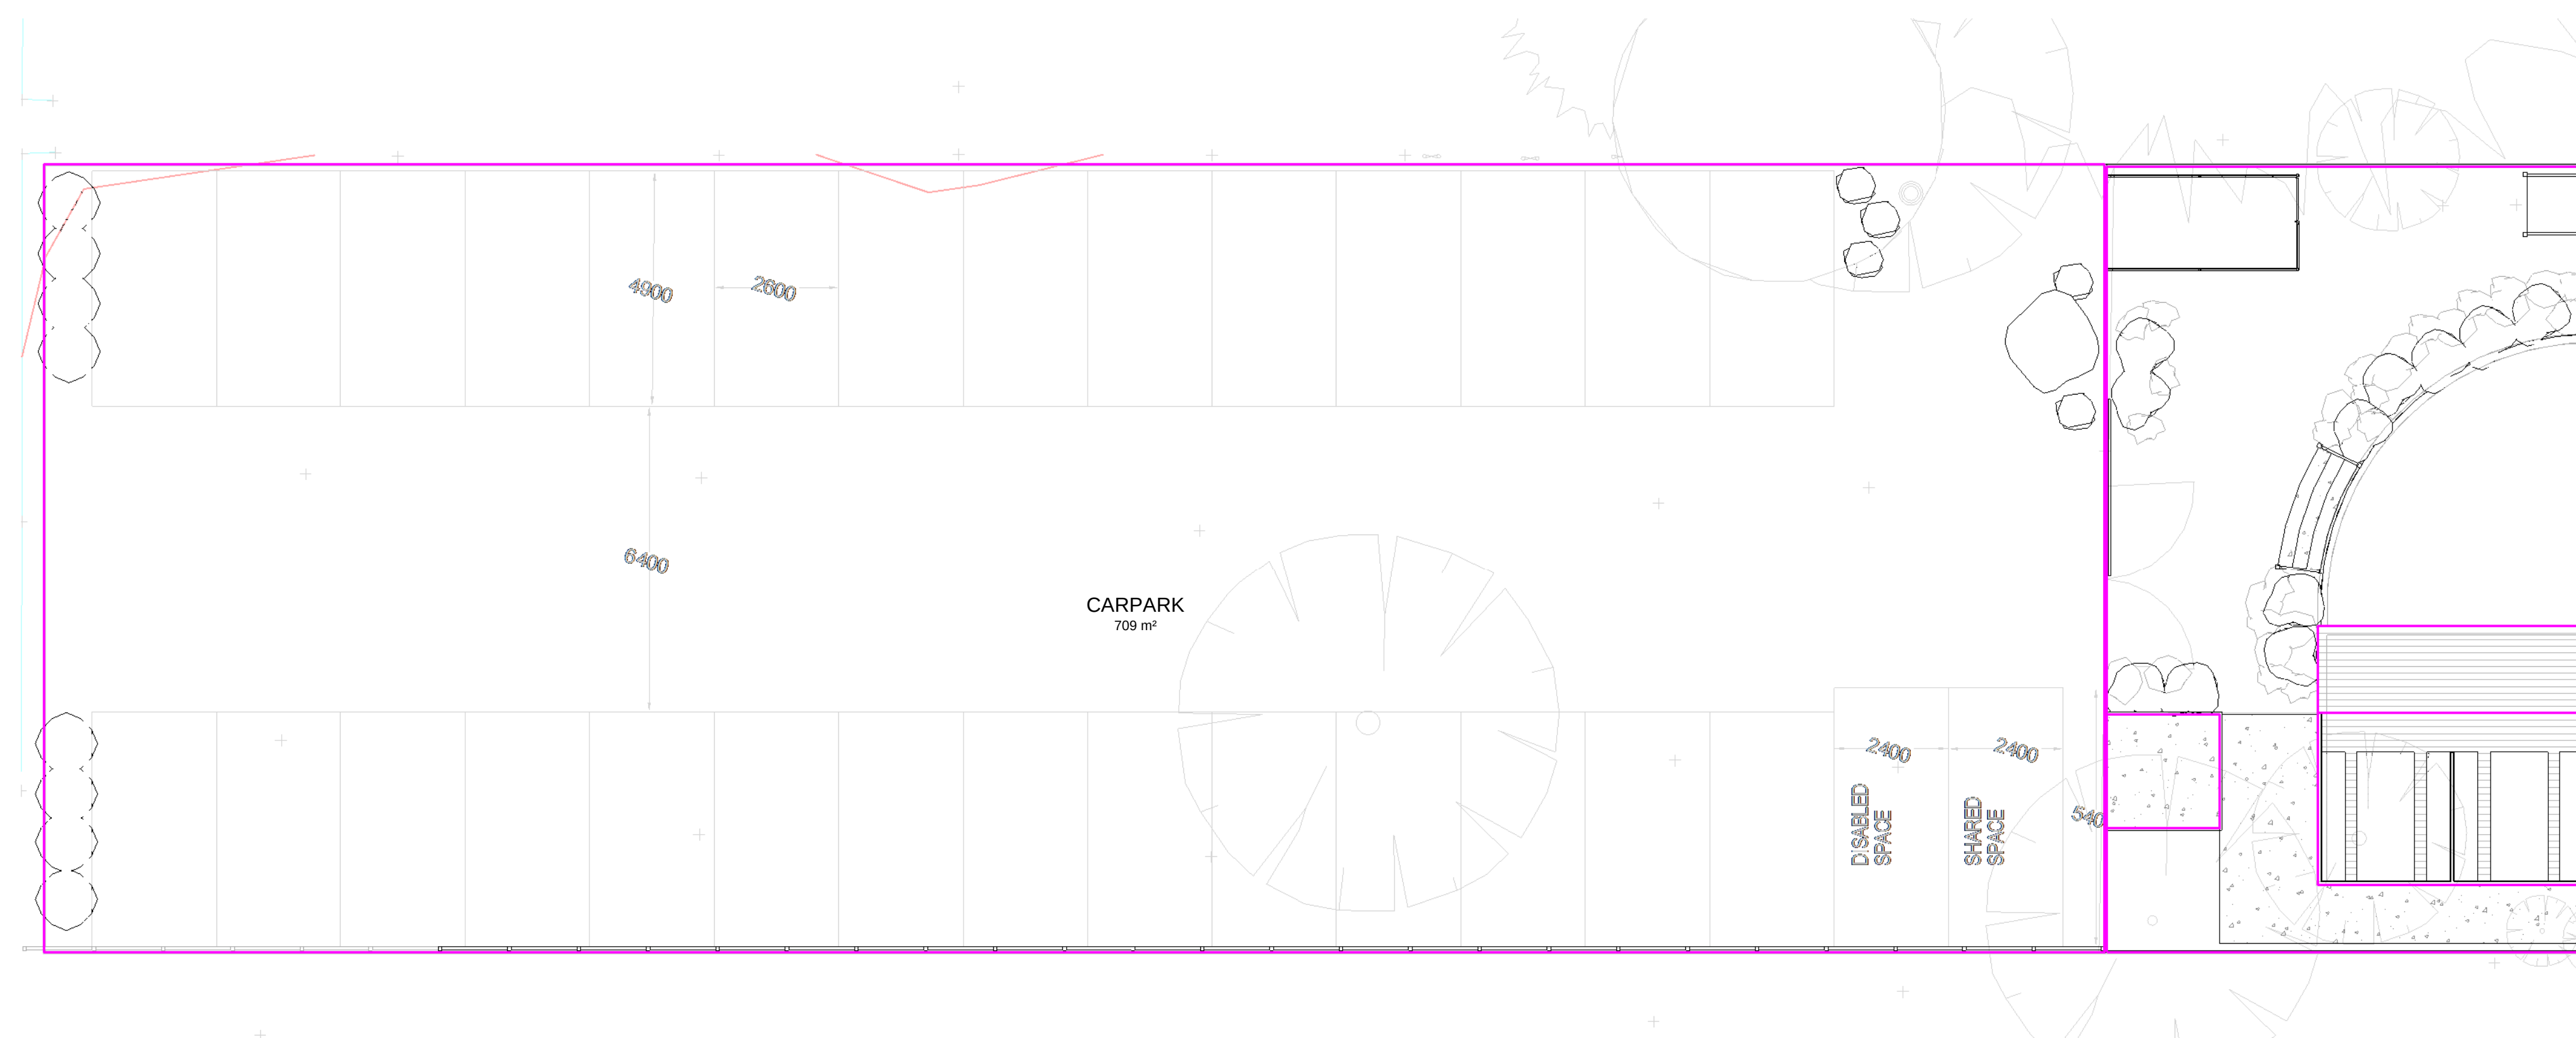

2
2.08

GROUND FLOOR - PROPOSED AREA PLAN (CARPARK)

Scale 1:100



17 HIGGETT ST, MANSFIELD, VIC

[illegible]

 HOTEL LANDSCAPE PLAN
Scale 1 : 100



2
A
2.08

CARPARK LANDSCAPE PLAN

Scale 1:100

80 GRANT STREET,
ALEXANDRA VIC 3714

LANDSCAPE PLAN

Project number	#1814
Date	19.02.2024
Drawn by	NL
Checked by	R.M
Revision no.	J
A 1.04	
Scale	1 : 100
Sheet Size	A1



MACKINNON
DESIGN

mackinnondesign.com.au

17 HIGGETT ST, MANSFIELD, VIC

[illegible]


BW Stonelea Pty Ltd

SHAMROCK HOTEL

80 GRANT STREET,
ALEXANDRA VIC 3714

FLOOR PLAN -
CELLAR EXISTING

Project number	#1814
Date	19.02.2024
Drawn by	NL
Checked by	R.M
Revision no.	J
A 2.00	
Scale	1 : 25
Sheet Size	A1

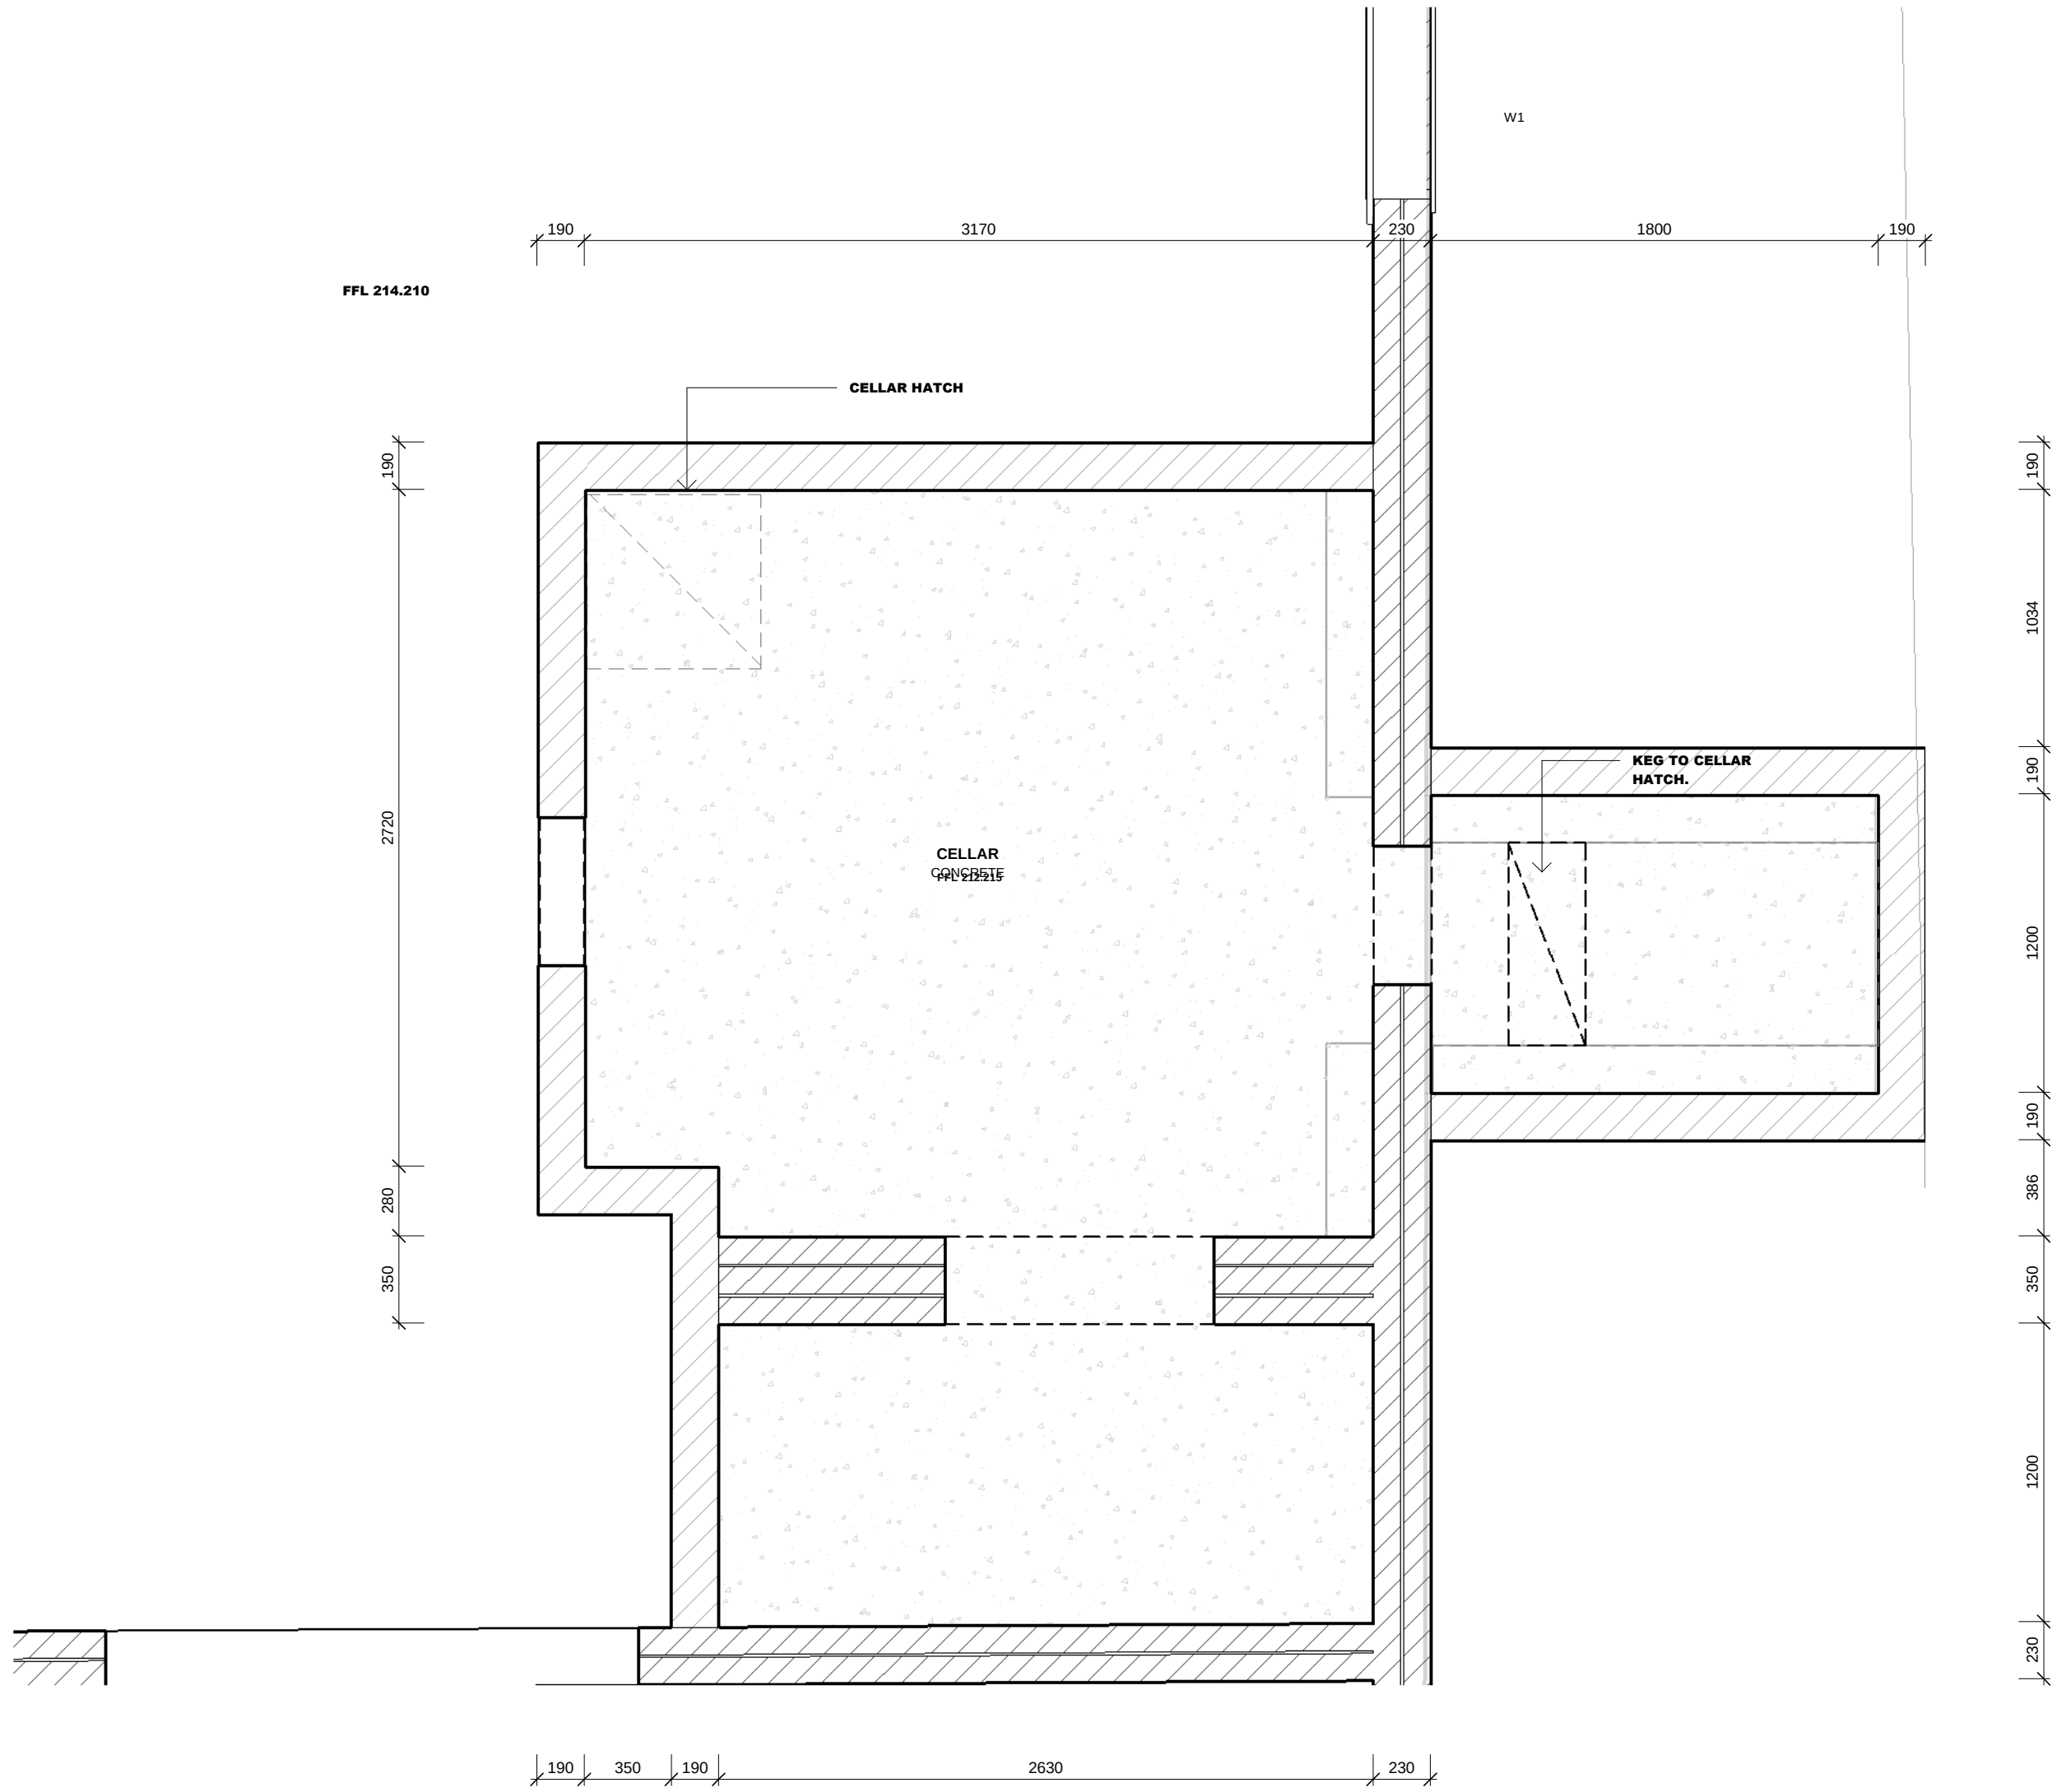

NOTE: NO PROPOSED WORKS TO EXISTING CELLAR, CELLAR TO REMAIN THE SAME



17 HIGHETT ST, MANSFIELD, VIC

Scale	1 : 100
Sheet Size	A1

1
2.08

GROUND FLOOR - EXISTING

Scale 1 : 100



17 HIGGETT ST, MANSFIELD, VIC

[illegible]


80 GRANT STREET,
ALEXANDRA VIC 3714


FLOOR PLAN - UPPER EXSTING

Project number	#1814
Date	19.02.2024
Drawn by	NL
Checked by	R.M
Revision no.	J

A 2.02

Scale	1 : 100
Sheet Size	A1

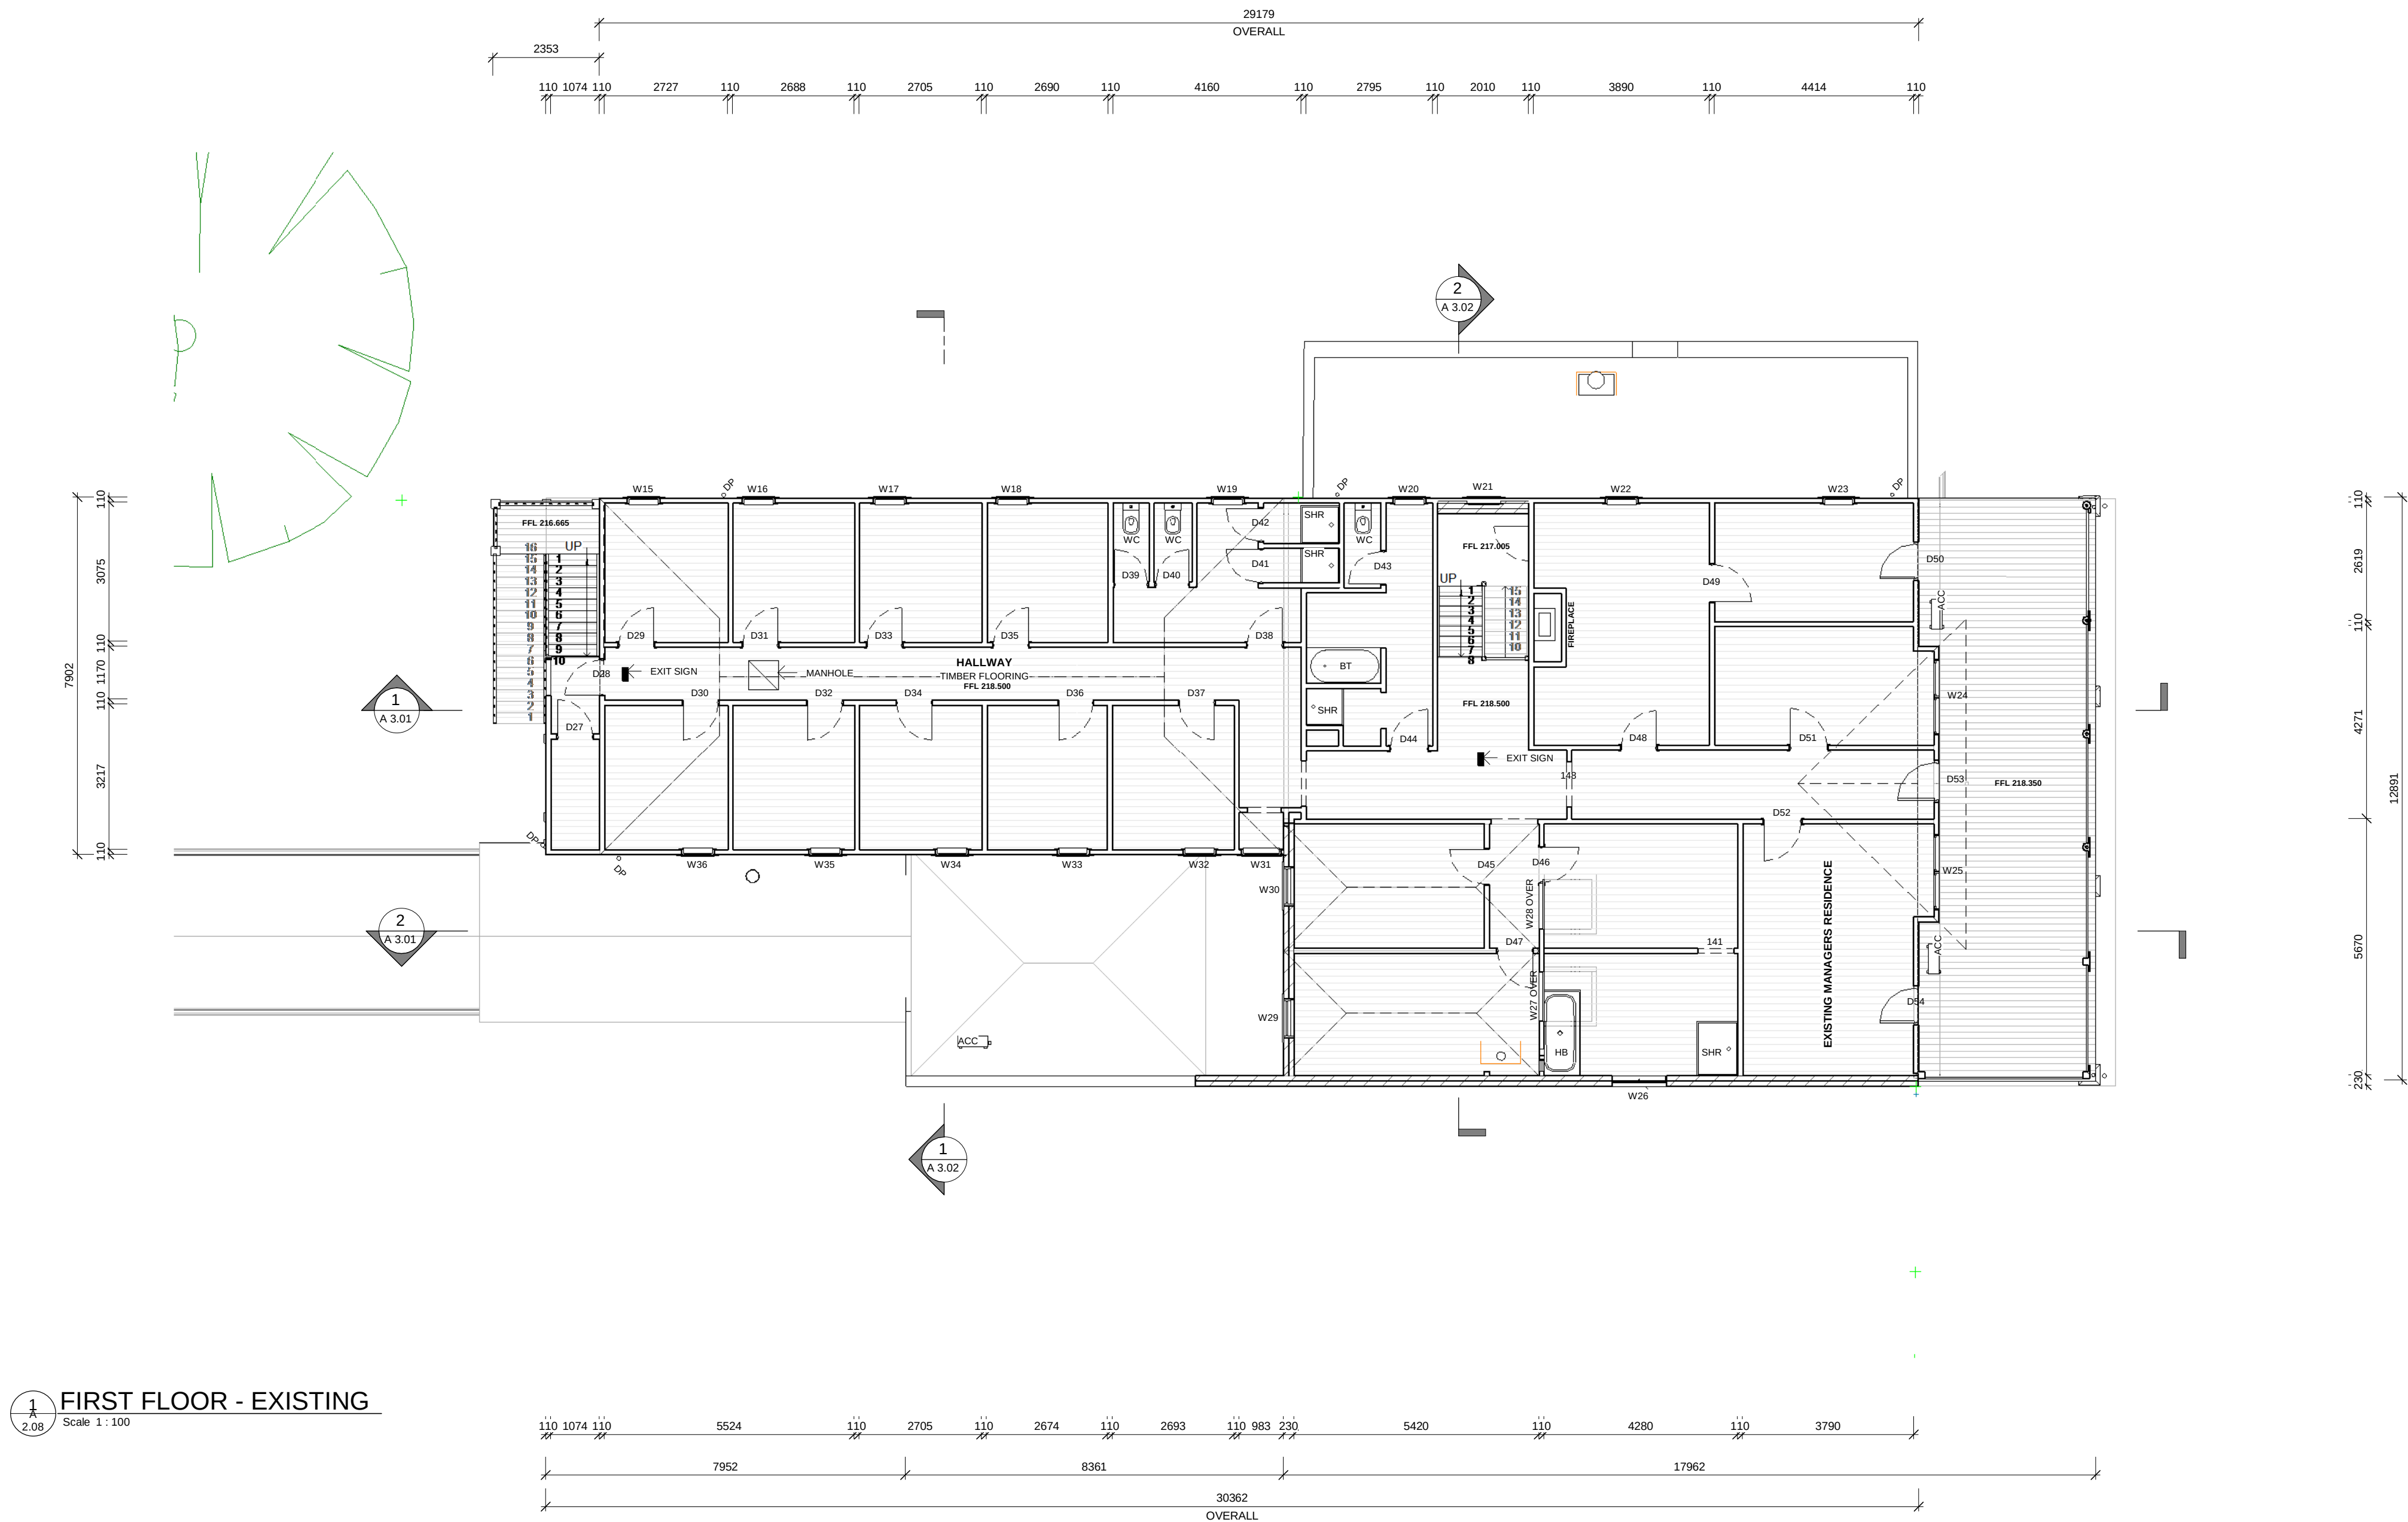

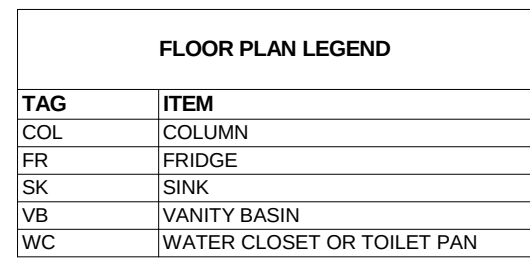

DOOR SCHEDULE PROPOSED		
MARK	WIDTH	HEIGHT
D57	1392	2400
D58	920	2040
D59	770	2040
D60	920	2040
D61	920	2040
D64	920	2040
D65	920	2040
D66	920	2040
D67	870	2040
D68	920	2040
D69	3600	2800
D70	3600	2800
D71	700	2100
D72	914	2134
D73	920	2040
D74	914	2134
D75	1350	1200
D76	920	2040
D77	2735	2800
D78	2400	2800
D79	700	2100

WINDOW SCHEDULE PROPOSED			
MARK	HEIGHT	WIDTH	COMMENTS
W39	2220	3150	ALUMINIUM FIXED GLAZED WINDOW
W40	2220	3600	ALUMINIUM FIXED GLAZED WINDOW
W41	800	3600	ALUMINIUM FIXED GLAZED WINDOW
W42	800	3600	ALUMINIUM FIXED GLAZED WINDOW
W43	2220	3600	ALUMINIUM FIXED GLAZED WINDOW
W44	1500	2800	ALUMINIUM BI - FOLD SERVRY WINDOW
W45	1170	730	TIMBER DOUBLE HUNG WINDOW
W46	1170	730	TIMBER DOUBLE HUNG WINDOW
W47	1170	730	TIMBER DOUBLE HUNG WINDOW
W48	1170	730	TIMBER DOUBLE HUNG WINDOW
W49	1170	730	TIMBER DOUBLE HUNG WINDOW
W50	1220	880	TIMBER DOUBLE HUNG WINDOW
W51	1170	730	TIMBER DOUBLE HUNG WINDOW
W52	1170	730	TIMBER DOUBLE HUNG WINDOW
W53	1170	730	TIMBER DOUBLE HUNG WINDOW
W54	1170	730	TIMBER DOUBLE HUNG WINDOW
W55	1170	730	TIMBER DOUBLE HUNG WINDOW
Grand total: 17			

MACKINNON
DESIGN

mackinnondesign.com.au

17 HIGHETT ST, MANSFIELD, VIC

[illegible]

BW Stonelea Pty Ltd

SHAMROCK HOTEL

80 GRANT STREET,
ALEXANDRA VIC 3714

FLOOR PLAN – LOWER PROPOSED

Project number #1814

Date 19.02.2024

Drawn by NL


Checked by R.M

Revision no. J

A 2.04

Scale 1 : 100

Sheet Size A1

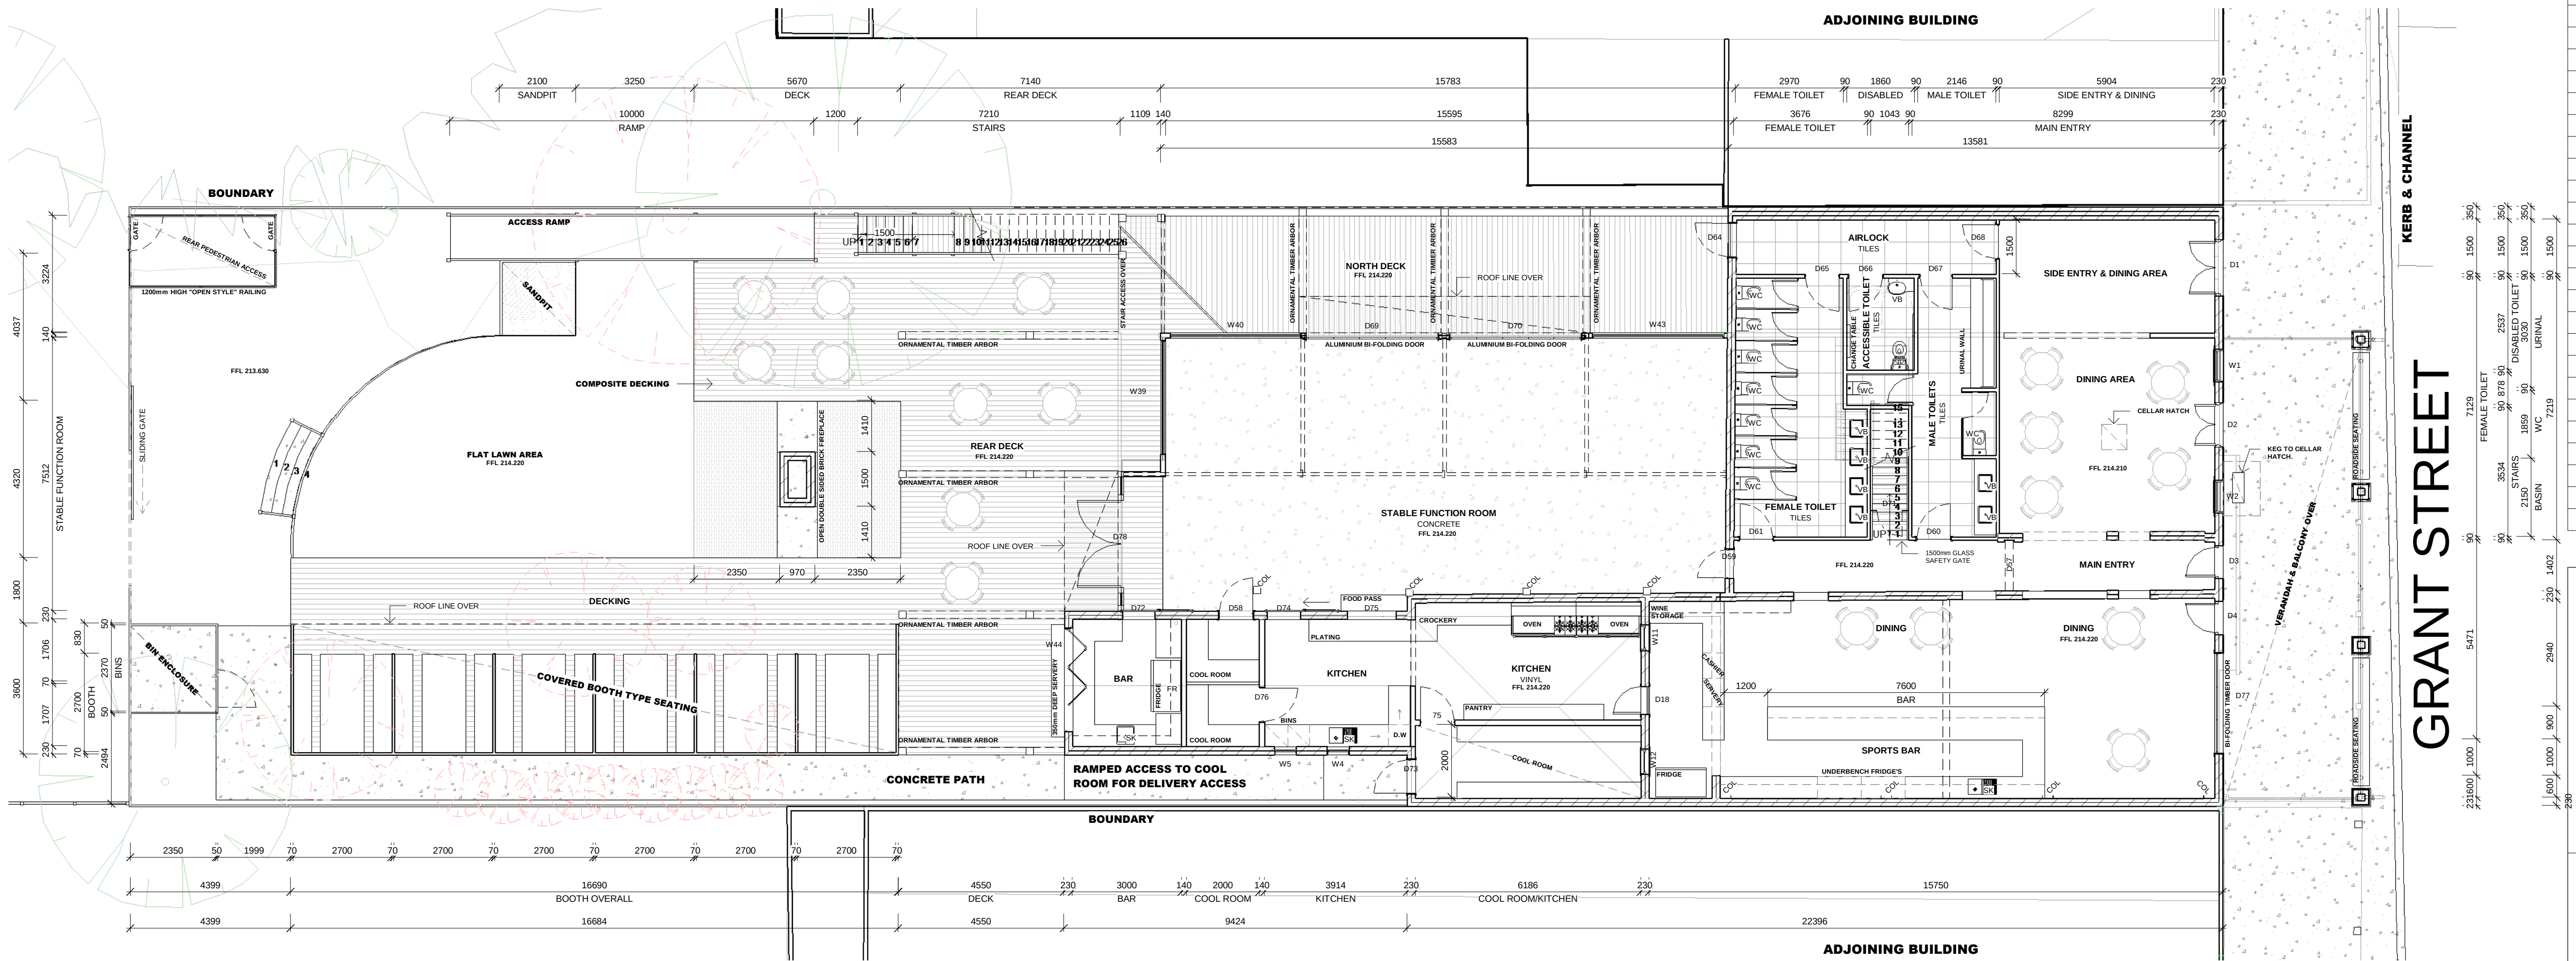


1
2.08

GROUND FLOOR - PROPOSED

Scale 1:100

 **GROL**
Scale 1 : 100

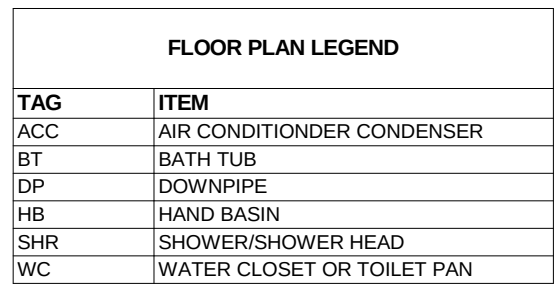

DOOR SCHEDULE PROPOSED		
MARK	WIDTH	HEIGHT
D57	1392	2400
D58	920	2040
D59	770	2040
D60	920	2040
D61	920	2040
D64	920	2040
D65	920	2040
D66	920	2040
D67	870	2040
D68	920	2040
D69	3600	2800
D70	3600	2800
D71	700	2100
D72	914	2134
D73	920	2040
D74	914	2134
D75	1350	1200
D76	920	2040
D77	2735	2800
D78	2400	2800
D79	700	2100

WINDOW SCHEDULE PROPOSED			
MARK	HEIGHT	WIDTH	COMMENTS
W39	2220	3150	ALUMINIUM FIXED GLAZED WINDOW
W40	2220	3600	ALUMINIUM FIXED GLAZED WINDOW
W41	800	3600	ALUMINIUM FIXED GLAZED WINDOW
W42	800	3600	ALUMINIUM FIXED GLAZED WINDOW
W43	2220	3600	ALUMINIUM FIXED GLAZED WINDOW
W44	1500	2200	ALUMINIUM BI - FOLD SERVRY WINDOW
W45	1170	730	TIMBER DOUBLE HUNG WINDOW
W46	1170	730	TIMBER DOUBLE HUNG WINDOW
W47	1170	730	TIMBER DOUBLE HUNG WINDOW
W48	1170	730	TIMBER DOUBLE HUNG WINDOW
W49	1170	730	TIMBER DOUBLE HUNG WINDOW
W50	1220	880	TIMBER DOUBLE HUNG WINDOW
W51	1170	730	TIMBER DOUBLE HUNG WINDOW
W52	1170	730	TIMBER DOUBLE HUNG WINDOW
W53	1170	730	TIMBER DOUBLE HUNG WINDOW
W54	1170	730	TIMBER DOUBLE HUNG WINDOW
W55	1170	730	TIMBER DOUBLE HUNG WINDOW

Grand total: 17

17 HIGHETT ST, MANSFIELD, VIC

[illegible]

BW Stonelea Pty Ltd	
SHAMROCK HOTEL	
80 GRANT STREET, ALEXANDRA VIC 3714	
FLOOR PLAN – UPPER PROPOSED	
Project number	#1814
Date	19.02.2024
Drawn by	NL
Checked by	R.M
Revision no.	J
A 2.05	
Scale	1 : 100
Sheet Size	A1




17 HIGGETT ST, MANSFIELD, VIC

[illegible]

80 GRANT STREET,
ALEXANDRA VIC 3714

LOWER FLOOR DEMOLITION PLAN

Project number	#1814
Date	19.02.2024
Drawn by	NL
Checked by	R.M
Revision no.	J
A 2.07	
Scale	1 : 100
Sheet Size	A1

 


17 HIGHETT ST, MANSFIELD, VIC

Sheet Size A1

- CD1** - SELECTED COMPOSITE DECKING
- FB1** - EXISTING FACE BRICK
- FB2** - SELECTED NEW FACE BRICK
- FB3** - SELECTED NEW FACE BRICK PAVING
- FT1** - FEATURE TIMBER ARBOR (SELECTED OIL FINISH)
- GC1** - GALVANISED IRON (CUSTOM ORB PROFILE)
- MC1** - EXISTING METAL SHEET CLADDING WITH SELECTED PAINT FINISH
- PT1** - SELECTED PAINT FINISH
- RB1** - EXISTING RENDERED BRICK/WORK WITH SELECTED PAINTED FINISH
- ST1** - EXISTING STUCCO TYPE RENDER WITH SELECTED PAINT FINISH
- TL1** - EXISTING GLAZED GREEN WALL TILE
- TL2** - PEROPOSED 'BEIGE' WALL TILE
- WB1** - EXISTING TIMBER WEATHERBOARDS
- WB2** - JAMES HARDIE 180mm SCYON LINEA FIBRE CEMENT WEATHERBOARDS (SELECTED PAINT FINISH)



1 EAST ELEVATION - EXISTING
Scale 1 : 100

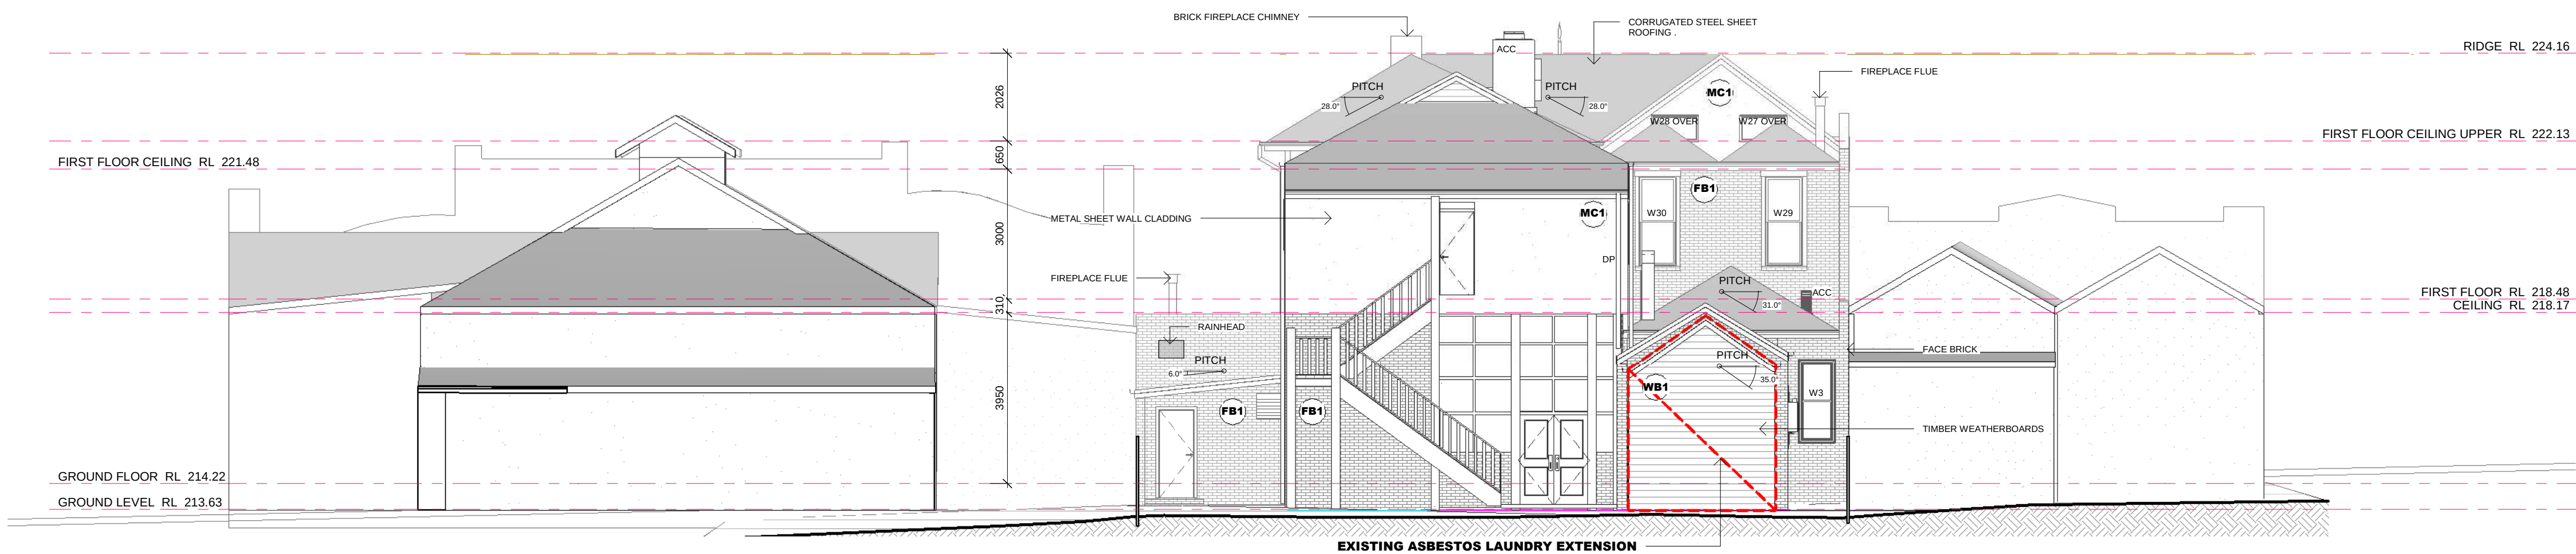

2 WEST ELEVATION - EXISTING
Scale 1:100

17 HIGHETT ST, MANSFIELD, VIC

Sheet Size A1

CD1 - SELECTED COMPOSITE DECKING
FB1 - EXISTING FACE BRICK
FB2 - SELECTED NEW FACE BRICK
FB3 - SELECTED NEW FACE BRICK PAVING
FT1 - FEATURE TIMBER ARBOR (SELECTED OIL FINISH)
GC1 - GALVANISED IRON (CUSTOM ORB PROFILE)
MC1 - EXISTING METAL SHEET CLADDING WITH SELECTED PAINT FINISH
PT1 - SELECTED PAINT FINISH
RB1 - EXISTING RENDERED BRICKWORK WITH SELECTED PAINTED FINISH
ST1 - EXISTING STUCCO TYPE RENDER WITH SELECTED PAINT FINISH
TL1 - EXISTING GLAZED GREEN WALL TILE
TL2 - PERFOPOSED 'BEIGE' WALL TILE
WB1 - EXISTING TIMBER WEATHERBOARDS
WB2 - JAMES HARDIE 180mm SCYON LINEA FIBRE CEMENT WEATHERBOARDS (SELECTED PAINT FINISH)



17 HIGGETT ST, MANSFIELD, VIC

Sheet Size A1

BW Stonelea Pty Ltd	
SHAMROCK HOTEL	
80 GRANT STREET, ALEXANDRA VIC 3714	
ELEVATIONS – PROPOSED SHEET 01	
Project number	#1814
Date	19.02.2024
Drawn by	NL
Checked by	R.M
Revision no.	J
A 2.10	
Scale	1 : 100
Sheet Size	A1

17 HIGHETT ST, MANSFIELD, VIC

Sheet Size A1

- CD1 - SELECTED COMPOSITE DECKING**
- FB1 - EXISTING FACE BRICK**
- FB2 - SELECTED NEW FACE BRICK**
- FB3 - SELECTED NEW FACE BRICK PAVING**
- FT1 - FEATURE TIMBER ARBOR (SELECTED OIL FINISH)**
- GC1 - GALVANISED IRON (CUSTOM ORB PROFILE)**
- MC1 - EXISTING METAL SHEET CLADDING WITH SELECTED PAINT FINISH**
- PT1 - SELECTED PAINT FINISH**
- RB1 - EXISTING RENDERED BRICKWORK WITH SELECTED PAINTED FINISH**
- ST1 - EXISTING STUCCO TYPE RENDER WITH SELECTED PAINT FINISH**
- TL1 - EXISTING GLAZED GREEN WALL TILE**
- TL2 - PEROPPOSED "BEIGE" WALL TILE**
- WB1 - EXISTING TIMBER WEATHERBOARDS**
- WB2 - JAMES HARDIE 180mm SCYON LINEA FIBRE CEMENT WEATHERBOARDS (SELECTED PAINT FINISH)**





17 HIGHETT ST, MANSFIELD, VIC

[illegible]

SHAMROCK HOTEL

80 GRANT STREET,
ALEXANDRA VIC 3714

3D VIEWS - SHEET 01

Project number	#1814
Date	19.02.2024
Drawn by	NL
Checked by	R.M
Revision no.	J
A 2.12	
Scale	1 : 1
Sheet Size	A1



Project number	#1814
Date	19.02.2024
Drawn by	NL
Checked by	R.M
Revision no.	J
A 2.13	
Scale	1 : 1
Sheet Size	A1



MACKINNON DESIGN

mackinnondesign.com.au

17 HIGGETT ST, MANSFIELD, VIC

[illegible]

BW Stonelea Pty Ltd

SHAMROCK HOTEL

80 GRANT STREET,
ALEXANDRA VIC 3714

3D VIEWS - SHEET 03

Project number	#1814
Date	19.02.2024
Drawn by	NL
Checked by	R.M
Revision no.	J

A 2.14


Scale	1 : 1
Sheet Size	A1



mackinnondesign.com.au

17 HIGGETT ST, MANSFIELD, VIC

BW Stonelea Pty Ltd	
SHAMROCK HOTEL	
80 GRANT STREET, ALEXANDRA VIC 3714	
ROOF PLAN – EXISTING	
Project number	#1814
Date	19.02.2024
Drawn by	NL
Checked by	R.M
Revision no.	J
A 3.00	
Scale	1 : 100
Sheet Size	A1

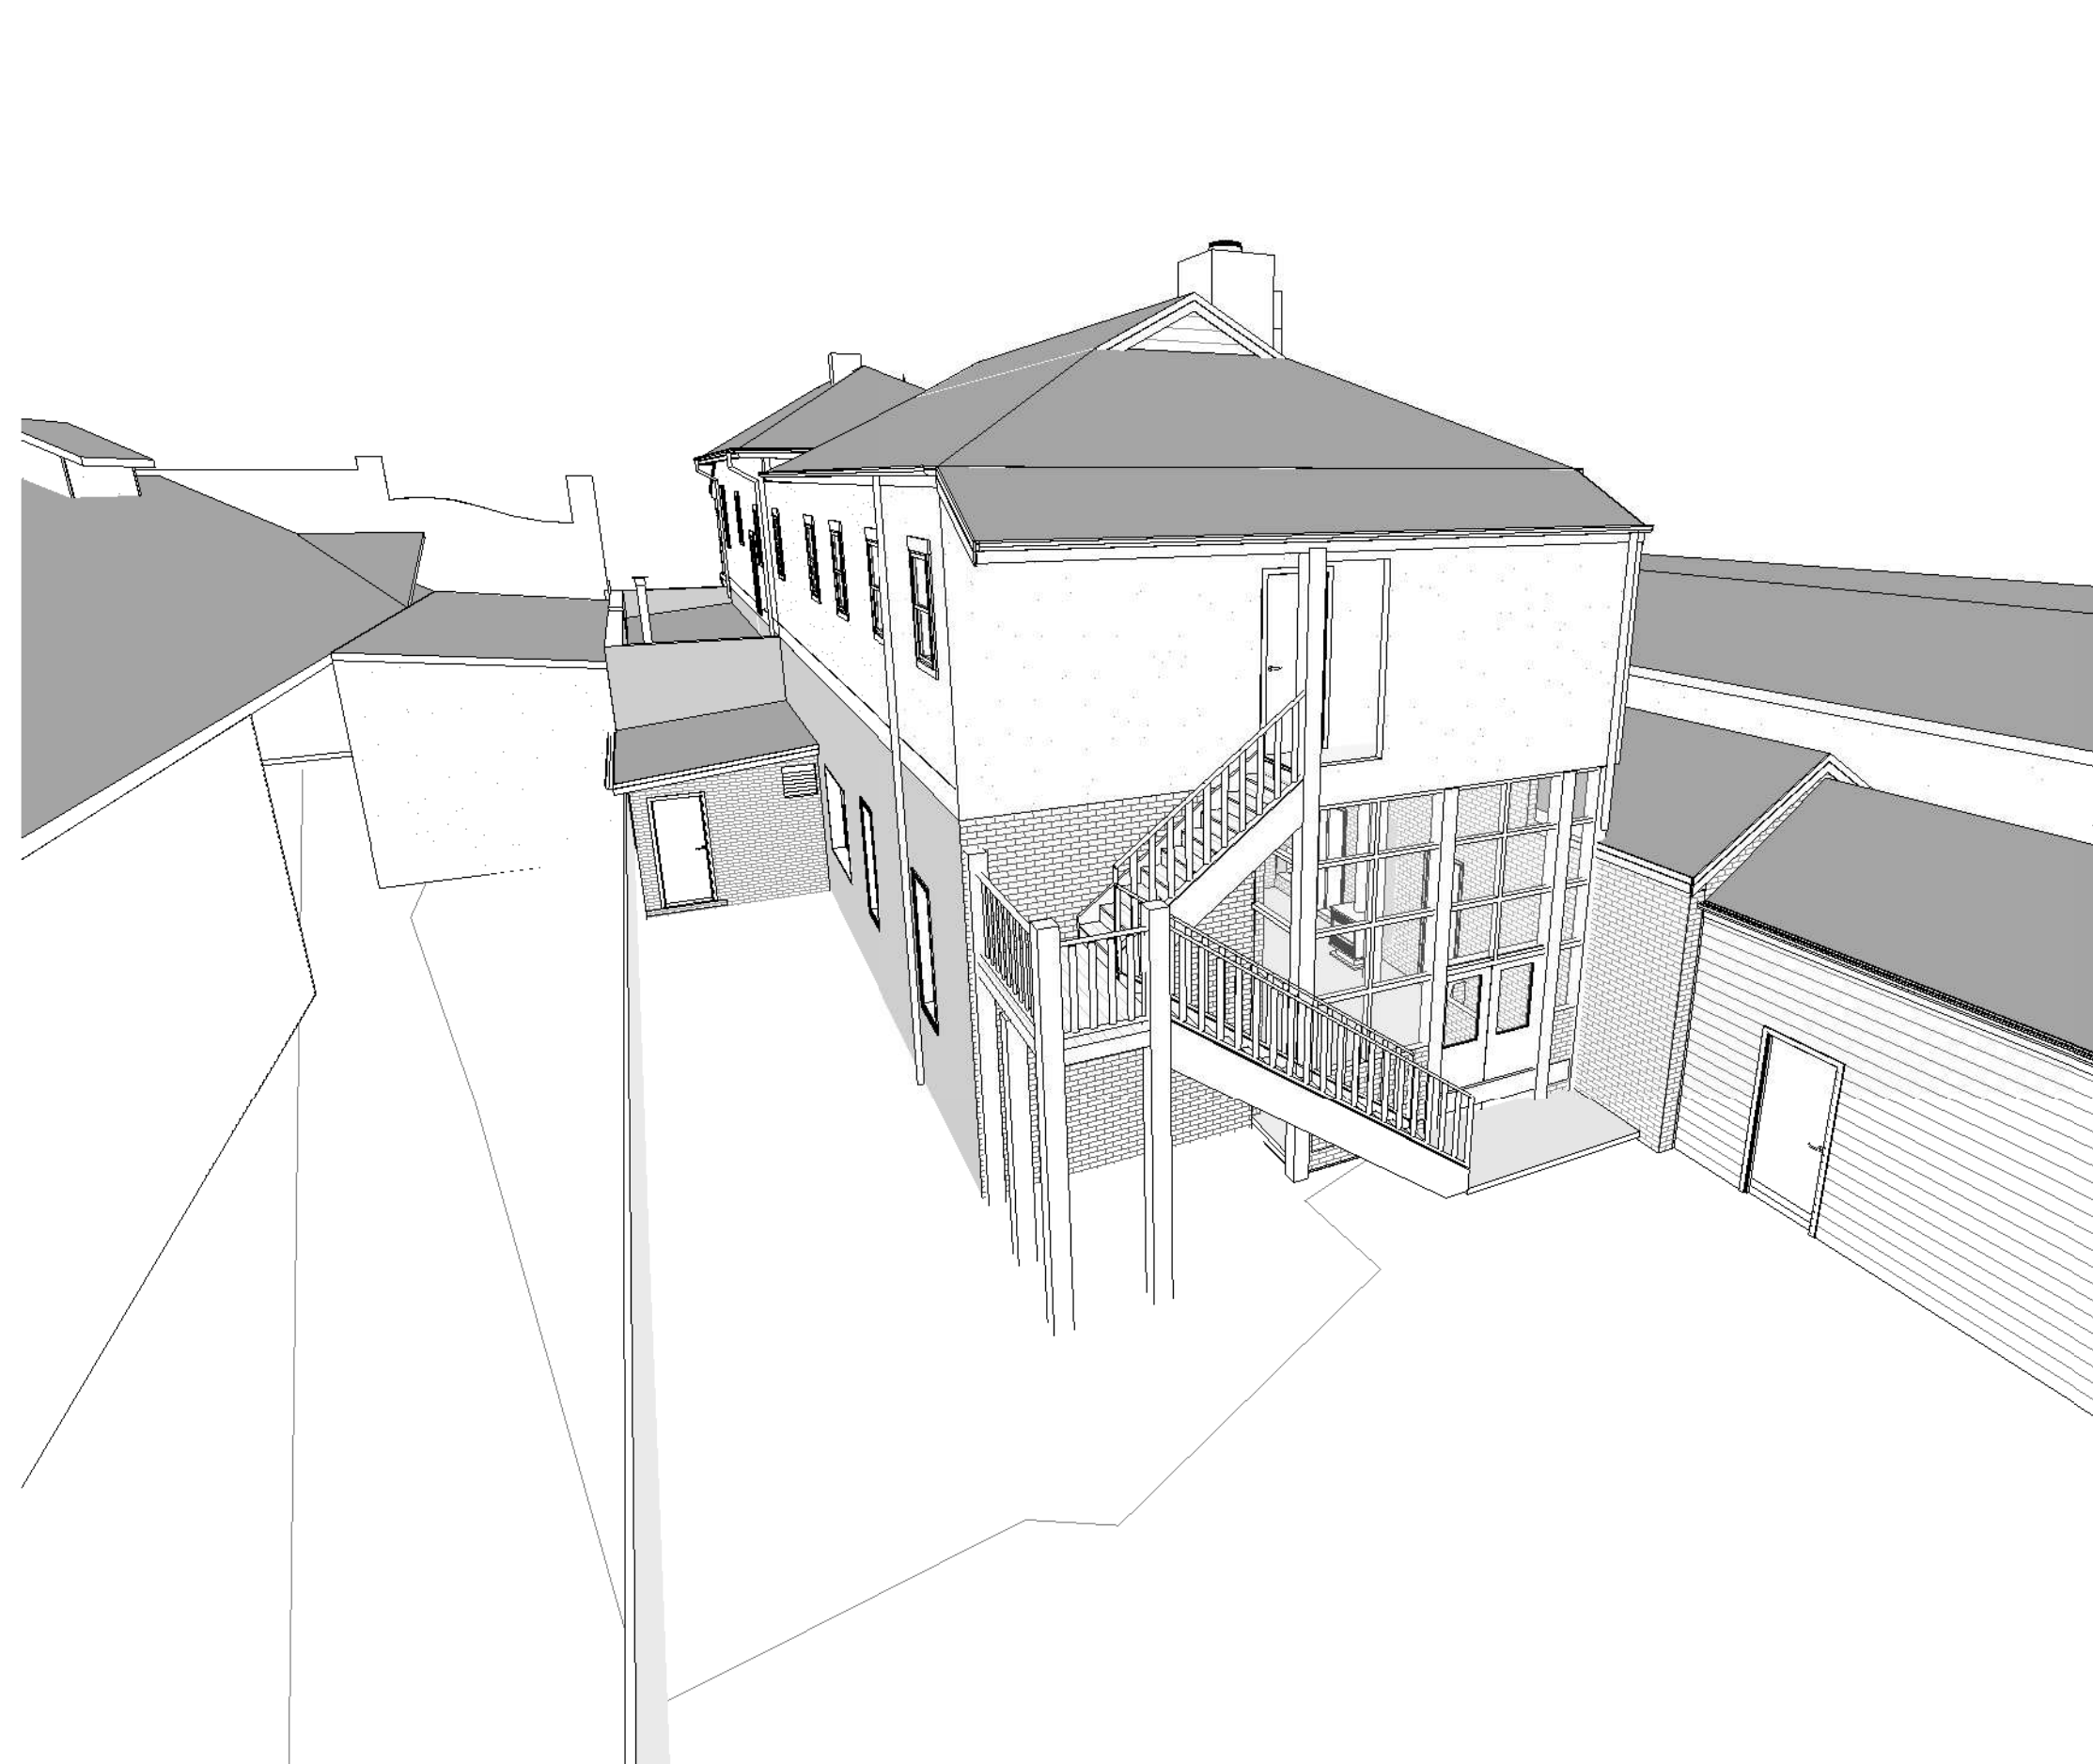

[illegible]


Sheet Size A1



1
A
2.01

STABLE CROSS SECTION - EXISTING

Scale 1 : 100

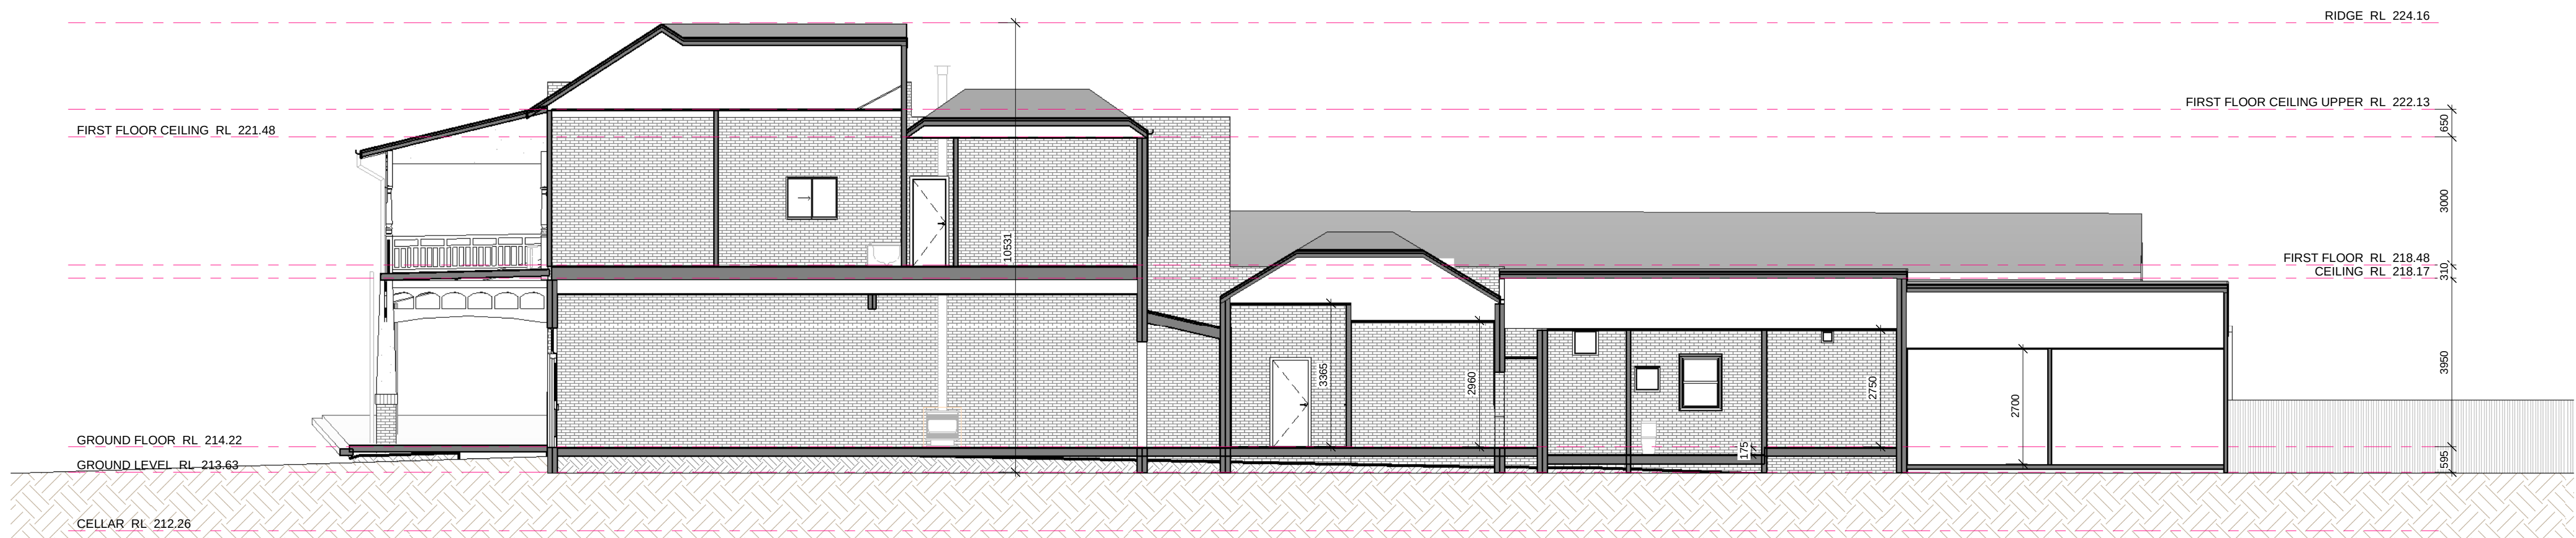

2
2.01

KITCHEN/DINING CROSS SECTION - EXISTING

Scale 1:100

[illegible]


80 GRANT STREET,
ALEXANDRA VIC 3714

CROSS SECTIONS - SHEET 02

Project number	#1814
Date	19.02.2024
Drawn by	NL
Checked by	R.M
Revision no.	J
A 3.02	
Scale	1 : 50
Sheet Size	A1



 STABLE SECTION ACROSS - EXISTING
Scale 1:50

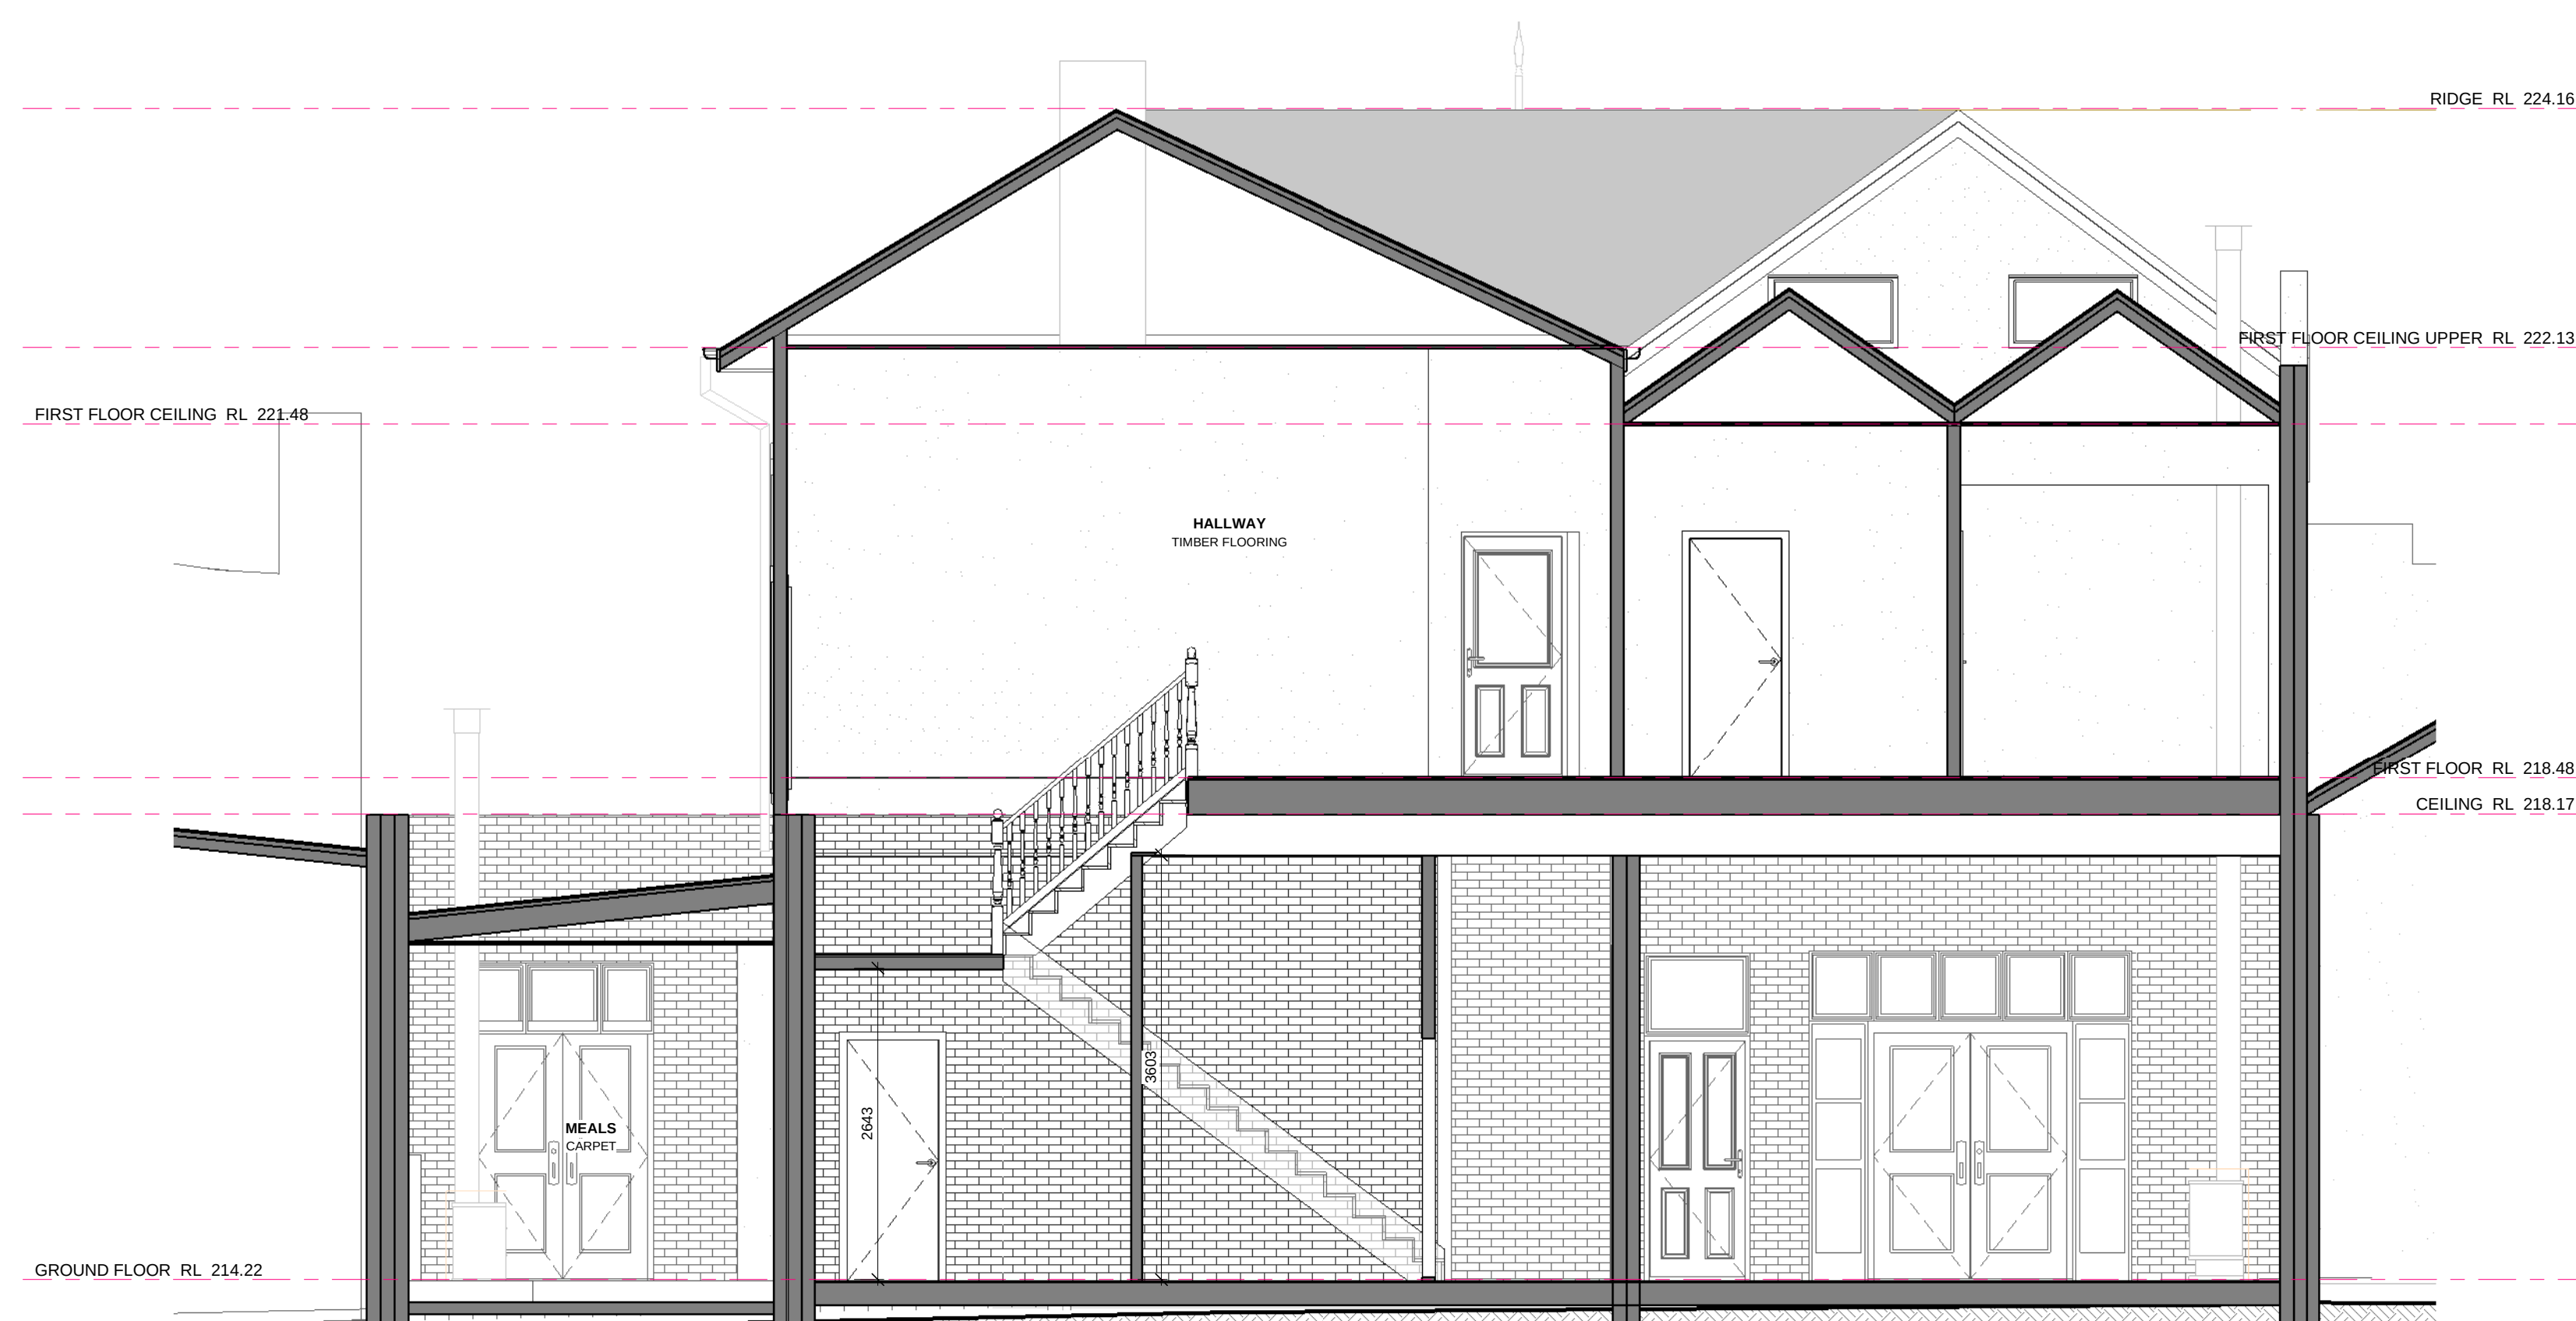

2
2.01

STAIRCASE CROSS SECTION - EXISTING

Scale 1:50